




NOT FOR CONSTRUCTION

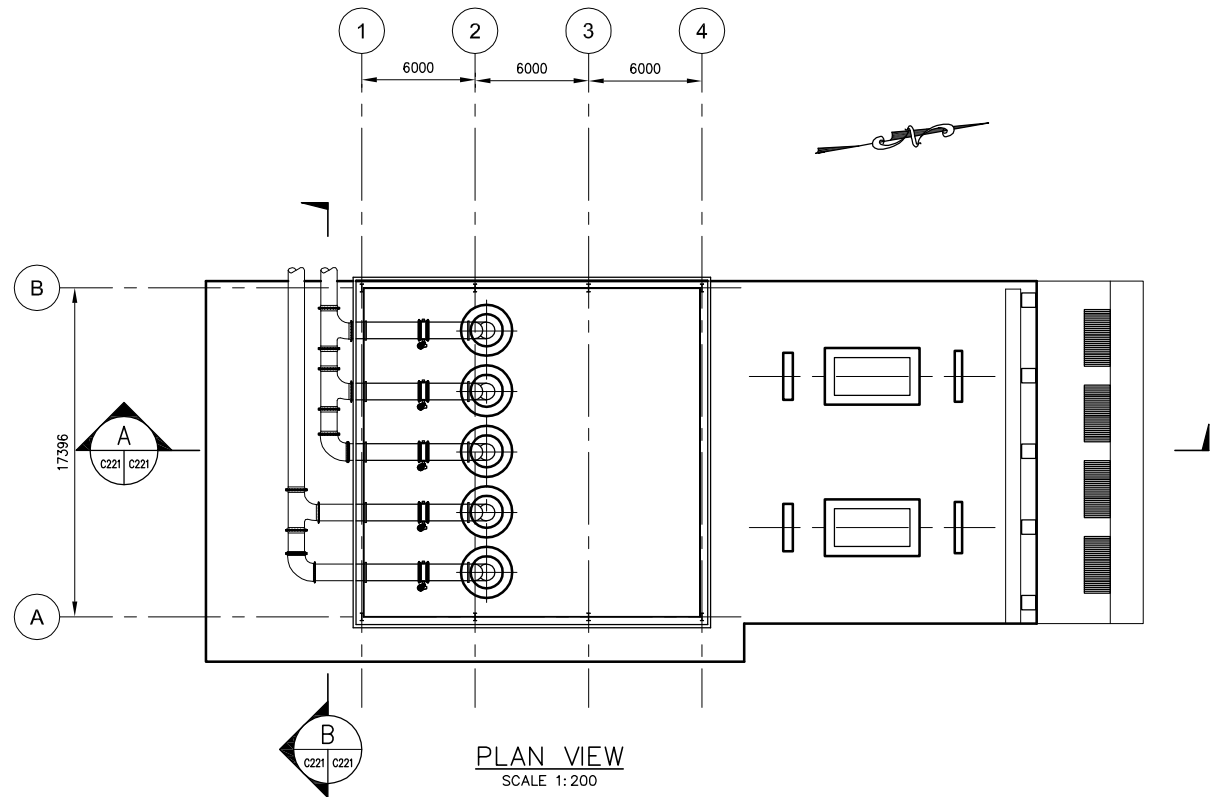


PLAN VIEW  
SCALE 1:200

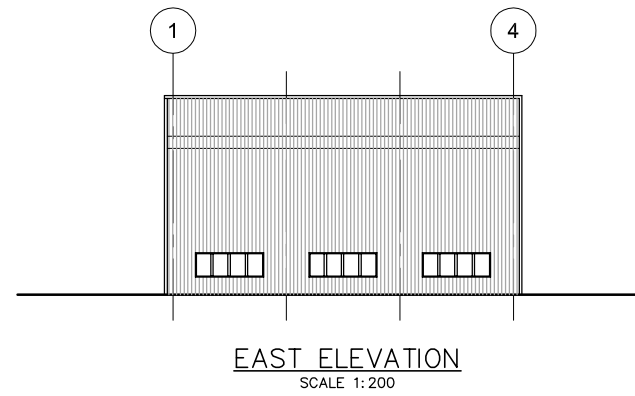


EAST ELEVATION  
SCALE 1:200

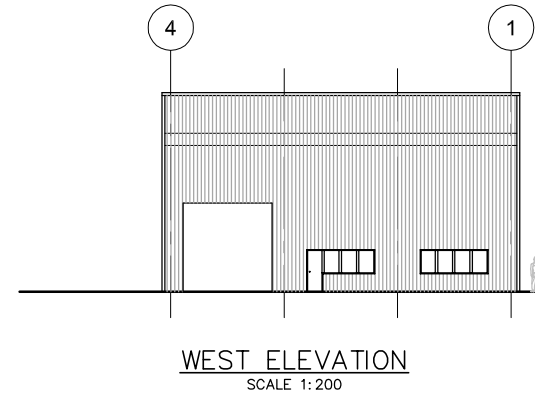


WEST ELEVATION  
SCALE 1:200

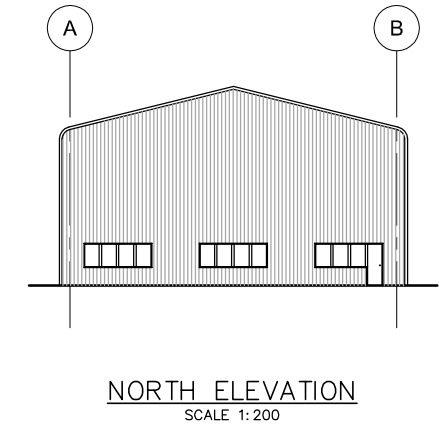


NORTH ELEVATION  
SCALE 1:200

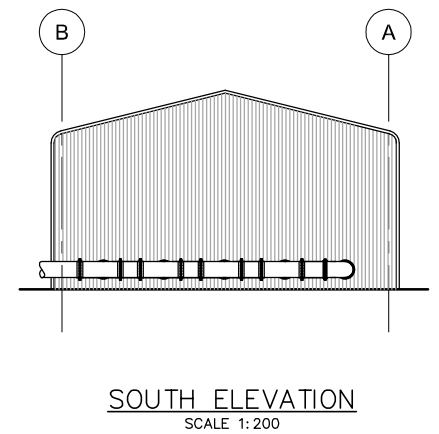

SOUTH ELEVATION  
SCALE 1:200

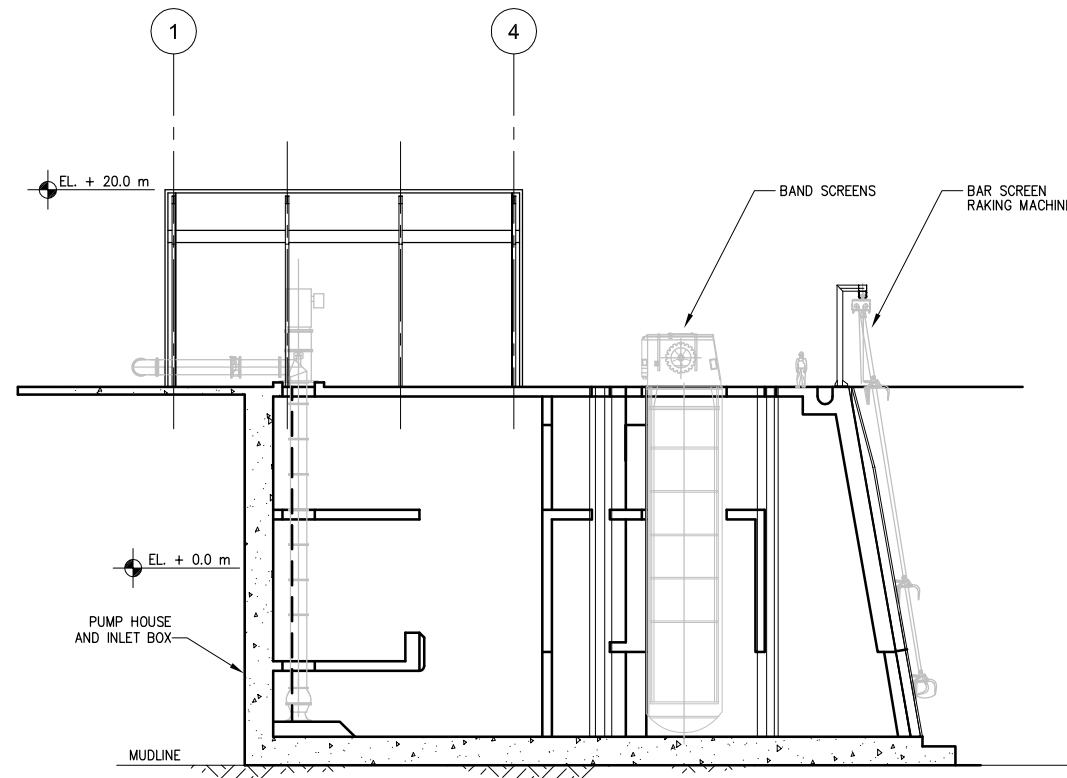

A SECTION  
SCALE 1:200

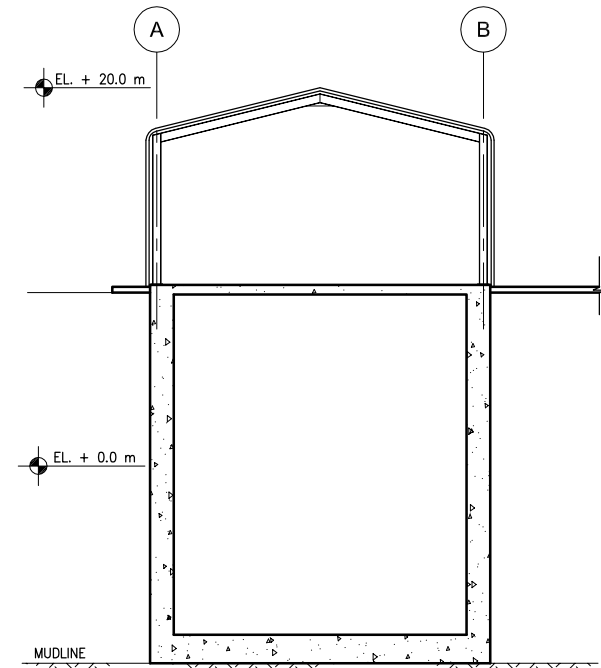

B SECTION  
SCALE 1:200



- NOTES:
1. ALL DIMENSIONS IN MILLIMETRES UNLESS NOTED OTHERWISE.
  2. DO NOT SCALE, USE FIGURED DIMENSIONS ONLY.
  3. DRAWING FOR PLANNING PURPOSES ONLY. NOT FOR BID OR CONSTRUCTION.
  4. LAND LEVELS SHOWN RELATE TO ORDNANCE DATUM MALIN HEAD, UNLESS NOTED OTHERWISE.
  5. ROOF - COMPOSITE PVC/PLASTISOL LAMINATED INSULATED MEMBRANE WITH INTEGRAL STEEL SUPPORT DECKING, COLOUR GREEN, PANTONE REF. 3415.
  6. WALLS - COMPOSITE PVC/PLASTISOL LAMINATED INSULATED VERTICAL PROFILED MODULAR STEEL CLADDING. COLOUR WHITE, REF. SHERWIN WILLIAMS "A100 ACRYLIC EXTRA WHITE" (EXTERIOR).
  7. FASCIAS & TRIMS, INCLUDING DOORS, WINDOWS, VENTILATION OPENINGS & SERVICES PENETRATION FRAMES TO BE GREEN, PANTONE REF. 3415.
  8. ROOF WILL INCORPORATE TRANSLUCENT PANELS TO ADMIT NATURAL LIGHT.

S:\E\SHANNON LNG Study\Contract\6-Civil\C221-00.DWG 07/19/07 16:16 DayDU

NO.	DESCRIPTION	DATE	BY	NO.	DESCRIPTION	DATE	BY
1	PUMPHOUSE BUILDING REVISED	7/18/07	SQ				



DESIGNED BY ACW
DRAWN BY ApC
CHECKED BY MBM
PROJECT ENGR MBM

SHANNON LNG  
MARINE TERMINAL FACILITIES

PUMP & SCREEN WASHING  
FACILITY

SCALE AS NOTED DATE 7/16/07	REVISION <b>1</b>
DRAWING NO. <b>C221</b>	