




PLAN

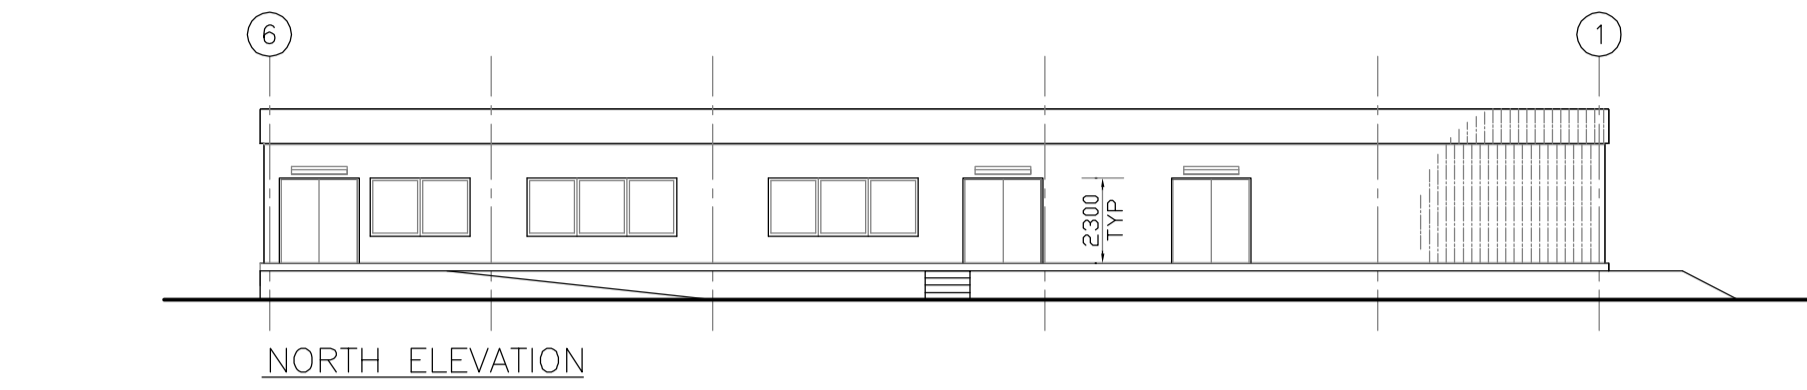


NORTH ELEVATION

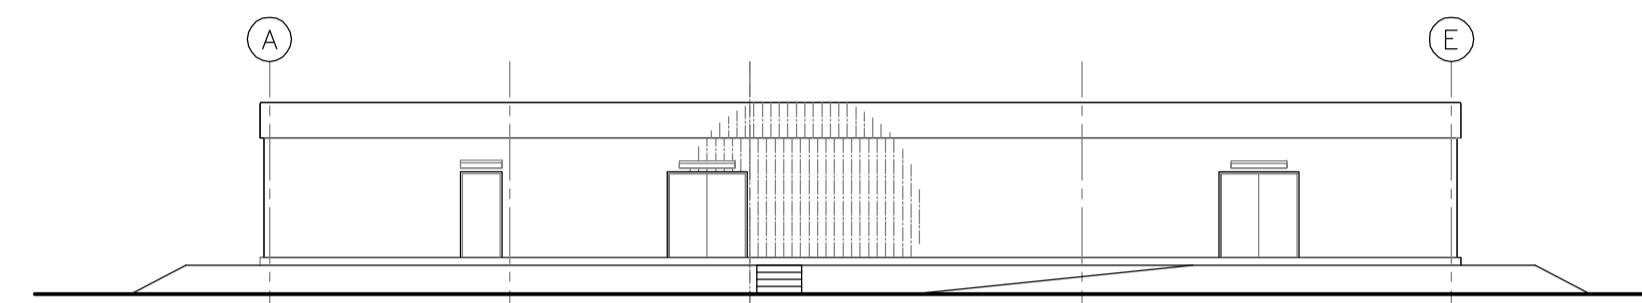


WEST ELEVATION

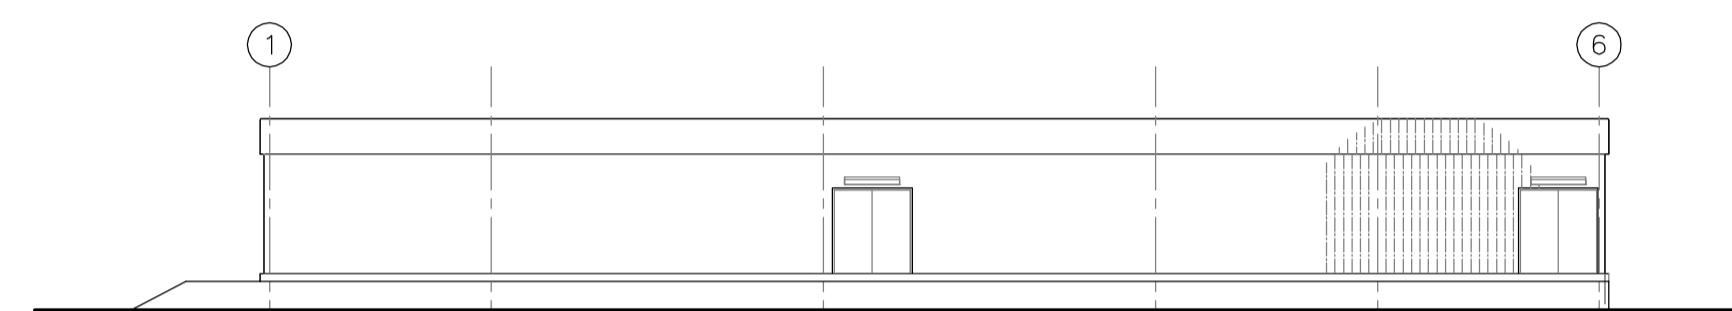


SOUTH ELEVATION

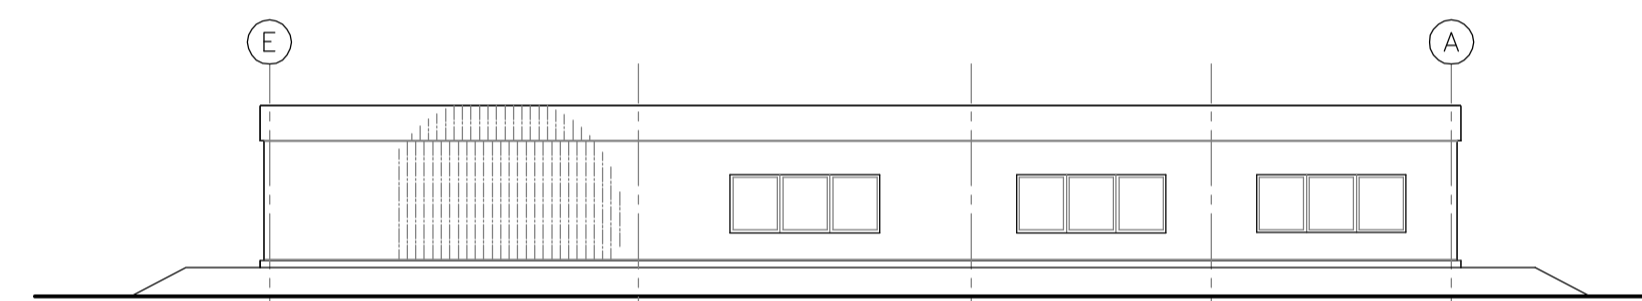


EAST ELEVATION

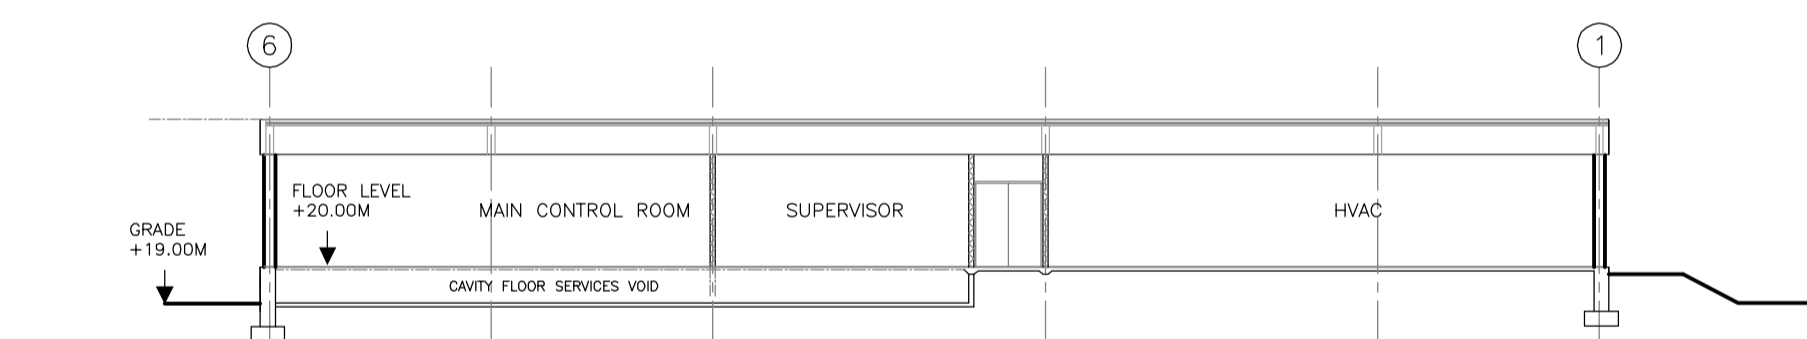

SECTION A-A

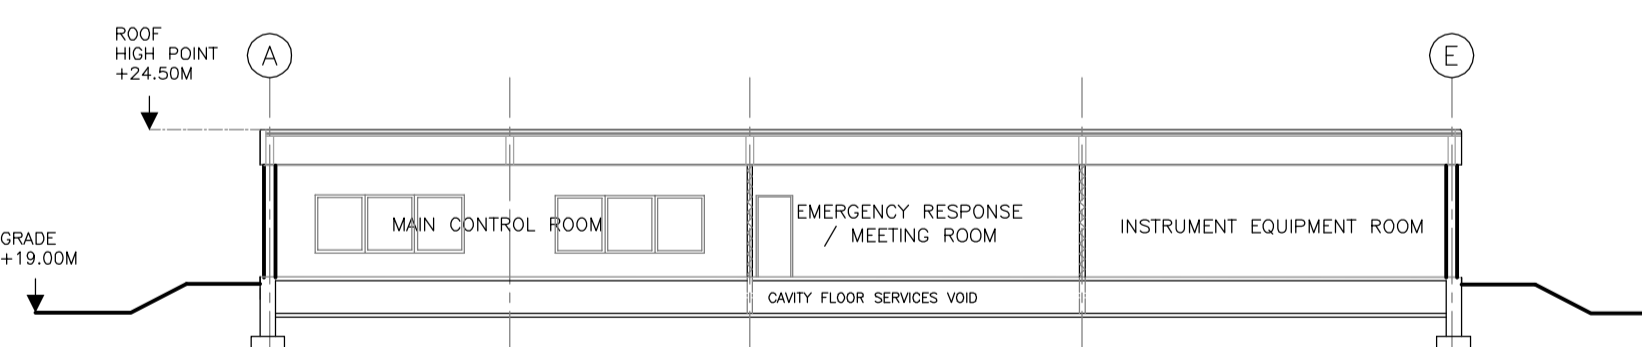

SECTION B-B

 

SCALE - Metres

NOTES

1. ALL DIMENSIONS IN METRES UNLESS NOTED OTHERWISE
2. DO NOT SCALE, USE FIGURED DIMENSIONS ONLY
3. DRAWINGS FOR PLANNING PURPOSES ONLY, NOT FOR BID OR CONSTRUCTION
4. LAND LEVELS SHOWN RELATE TO ORDNANCE DATUM MALIN HEAD, UNLESS NOTED OTHERWISE
5. ROOF - COMPOSITE PVC/PLASTISOL LAMINATED INSULATED MEMBRANE WITH INTEGRAL STEEL SUPPORT DECKING, COLOUR GREEN, PANTONE REF. 3415.
6. WALLS - COMPOSITE PVC/PLASTISOL LAMINATED INSULATED VERTICAL PROFILED MODULAR STEEL CLADDING, COLOUR WHITE, REF. SHERWIN WILLIAMS "A100 ACRYLIC EXTRA WHITE"(EXTERIOR).
7. FASCIAS & TRIMS, INCLUDING DOORS, WINDOWS, VENTILATION OPENINGS & SERVICES PENETRATION FRAMES TO BE GREEN, PANTONE REF. 3415

REFERENCE DRAWINGS

DRAWING TITLE	DRAWING NUMBER
PLOT PLAN LNG STORAGE & REGASIFICATION	157793-000-PI-PP-0001

REV	DATE	DESCRIPTION	DRN	CHK	APP	CLT
D2	20.06.07	APPROVED FOR PLANNING	BW	IV	RE	
D1	17.04.07	APPROVED FOR PLANNING	BW	IV	IV	
A2	13.03.07	RE-ISSUED FOR REVIEW	BW	RE	RE	
A1	12.02.07	ISSUED FOR REVIEW	BW	RE	RE	



SHANNON LNG



TITLE: MAIN CONTROL ROOM TYPICAL ARRANGEMENT PLAN, SECTIONS and ELEVATIONS

SCALE (A1): 1:200

DOCUMENT ID:

CONTRACT No: 157793

CLIENT CONTRACT No:

DRAWING No.

157793-000-CA-DR-C321

REV

D2