


NOT FOR CONSTRUCTION

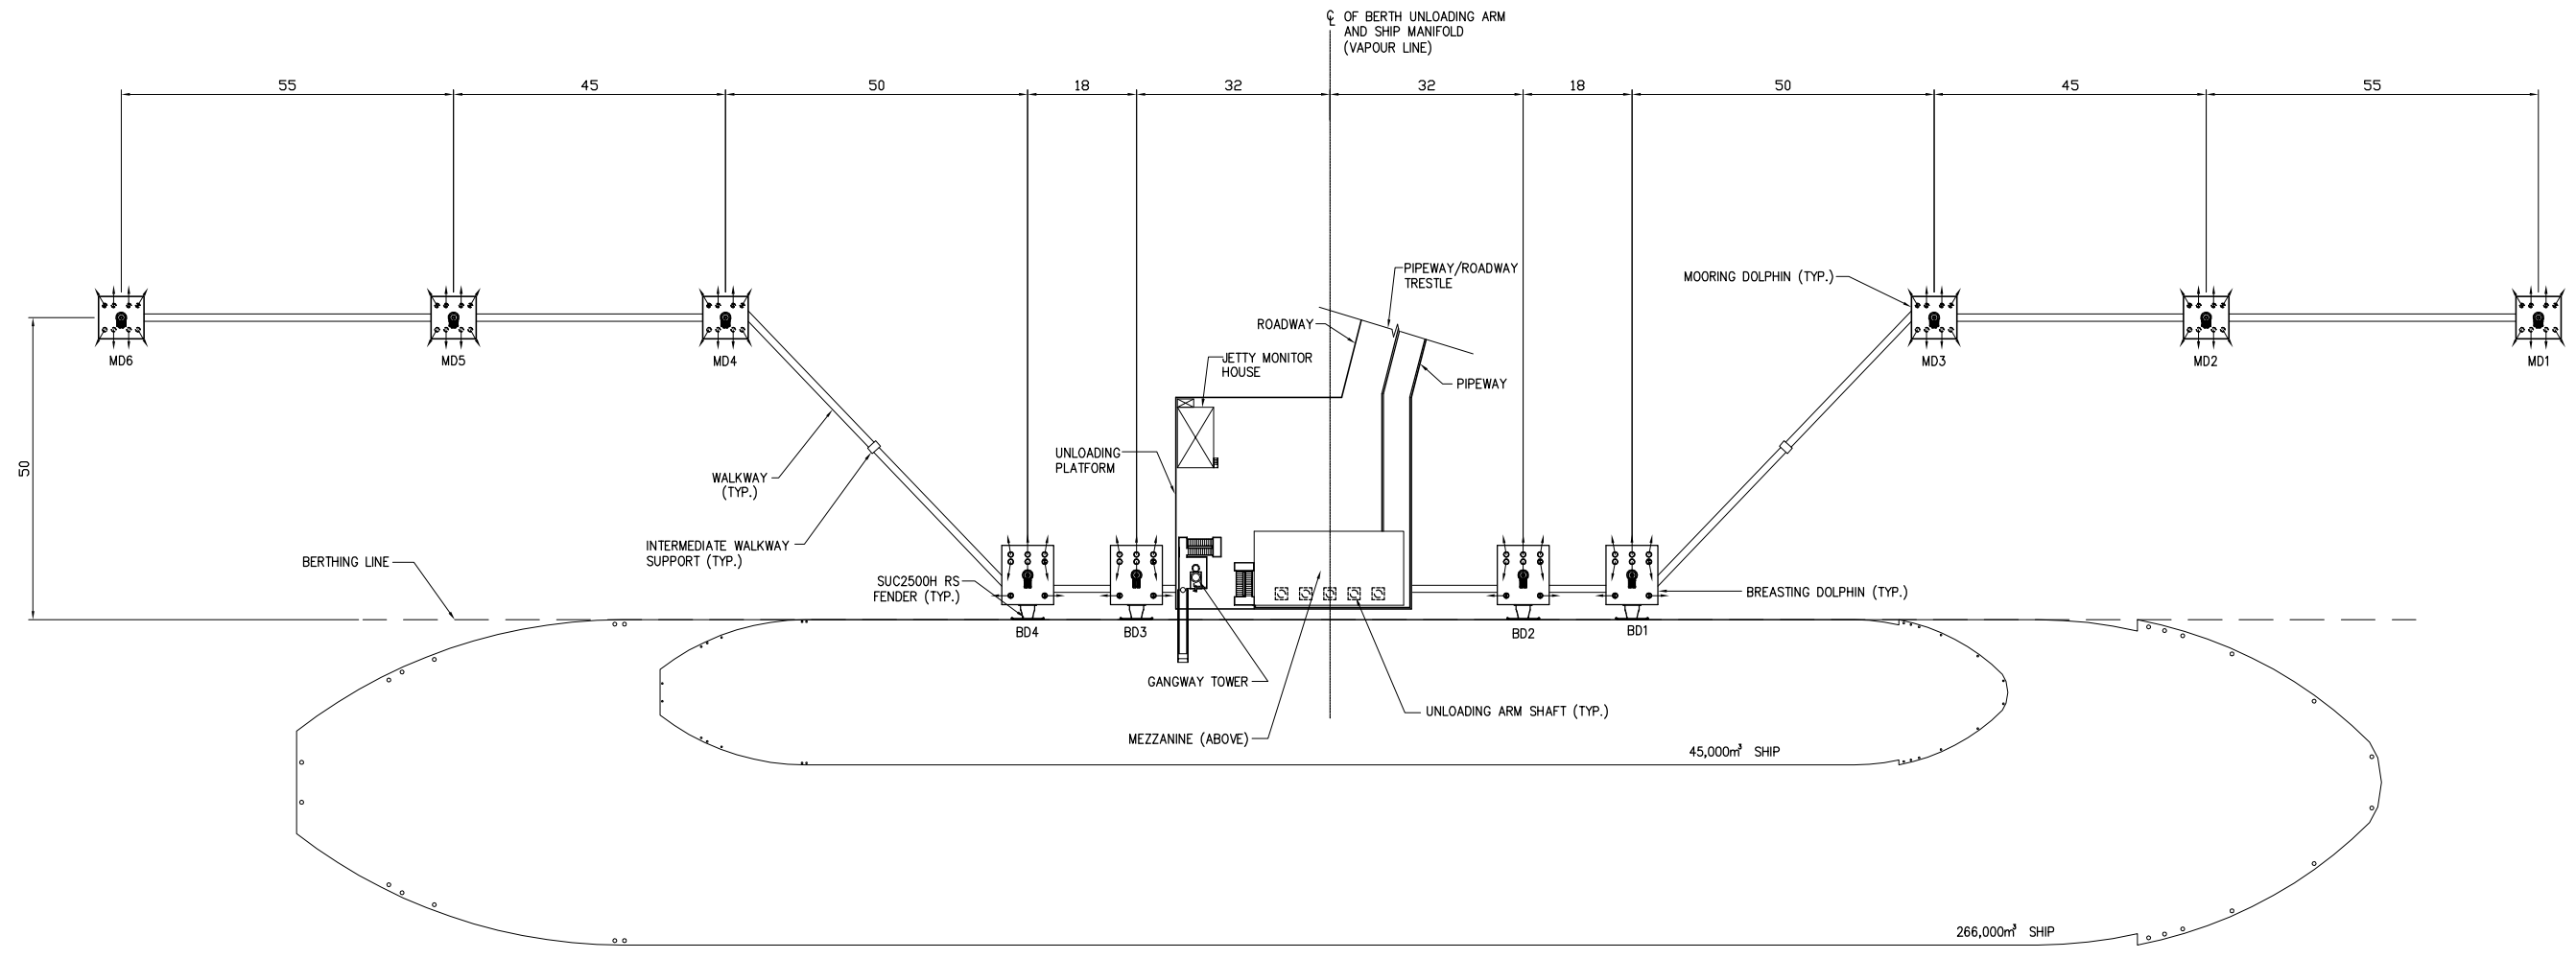

- NOTES:**
1. ALL DIMENSIONS IN METERS UNLESS NOTED OTHERWISE
  2. DO NOT SCALE, USE FIGURED DIMENSIONS ONLY
  3. DRAWINGS FOR PLANNING PURPOSES ONLY, NOT FOR BID OR CONSTRUCTION
  4. PIPES NOT SHOWN FOR CLARITY.



S:\E\SHANNON LNG Study\Contract\p-dwg\C212-01.dwg 07/17/07 16:03 PkierthKL

NO.	DESCRIPTION	DATE	BY	NO.	DESCRIPTION	DATE	BY
1	DELETED IMPOUNDMENT BASIN	6/22/07	SQ				



DESIGNED BY TDK
DRAWN BY JGH
CHECKED BY MBM
PROJECT ENGR MBM

SHANNON LNG MARINE TERMINAL FACILITIES	
IMPORT JETTY-BERTH LAYOUT PLAN	

SCALE 1:600	REVISION <b>1</b>
DATE 4/19/07	DRAWING NO. <b>C212</b>