


NOT FOR CONSTRUCTION

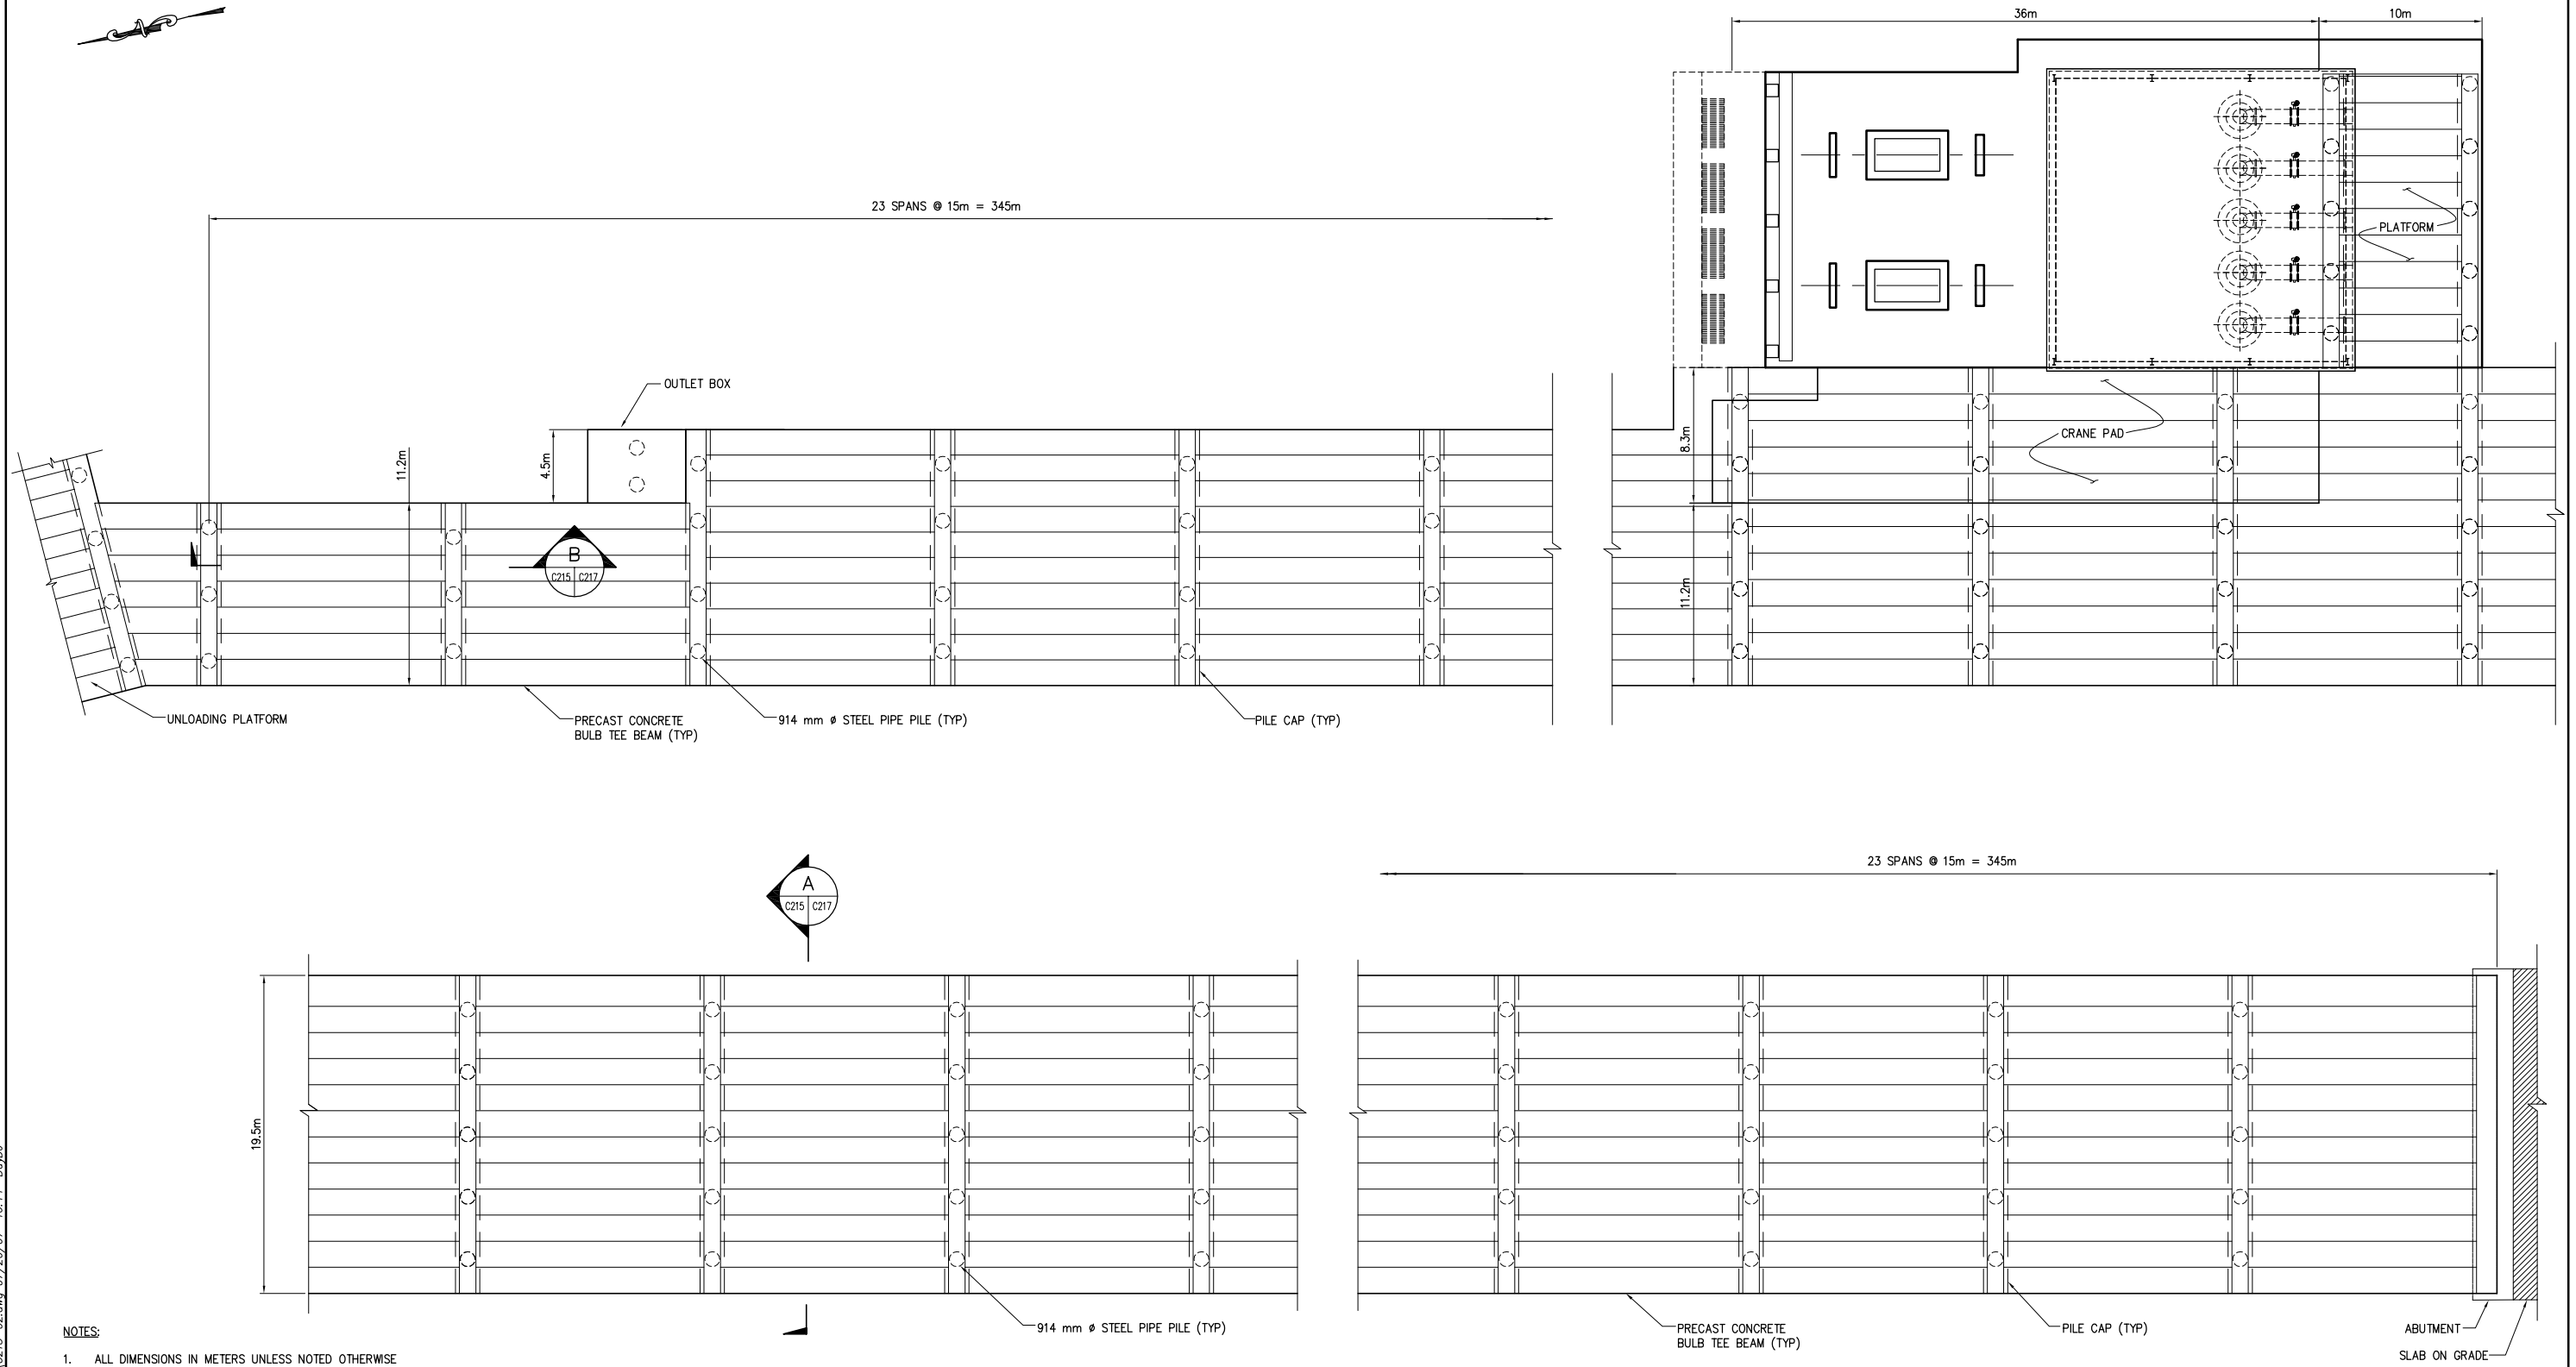

- NOTES:
1. ALL DIMENSIONS IN METERS UNLESS NOTED OTHERWISE
  2. DO NOT SCALE, USE FIGURED DIMENSIONS ONLY
  3. DRAWINGS FOR PLANNING PURPOSES ONLY, NOT FOR BID OR CONSTRUCTION
  4. PIPES NOT SHOWN FOR CLARITY.

PIPEWAY/ROADWAY TRESTLE PLAN  
SCALE=1:200



S:\E\SHANNON LNG Study\Contract\6-Civil\C215-02.dwg 07/20/07 16:14 Day/DJ

NO.	DESCRIPTION	DATE	BY	NO.	DESCRIPTION	DATE	BY
1	MODIFIED PUMP HOUSE, INLET & OUTLET STRUCTURES	5/15/07	SQ				
2	ADDED NOTES	6/22/07	SQ				
3	PUMPHOUSE BUILDING REVISED	7/18/07	SQ				



DESIGNED BY TDK
DRAWN BY JGH
CHECKED BY MBM
PROJECT ENGR MBM

SHANNON LNG  
MARINE TERMINAL FACILITIES

IMPORT JETTY –  
PIPEWAY/ROADWAY TRESTLE PLAN

SCALE 1:200	REVISION <b>3</b>
DATE 05/14/07	DRAWING NO. <b>C215</b>