


NOT FOR CONSTRUCTION

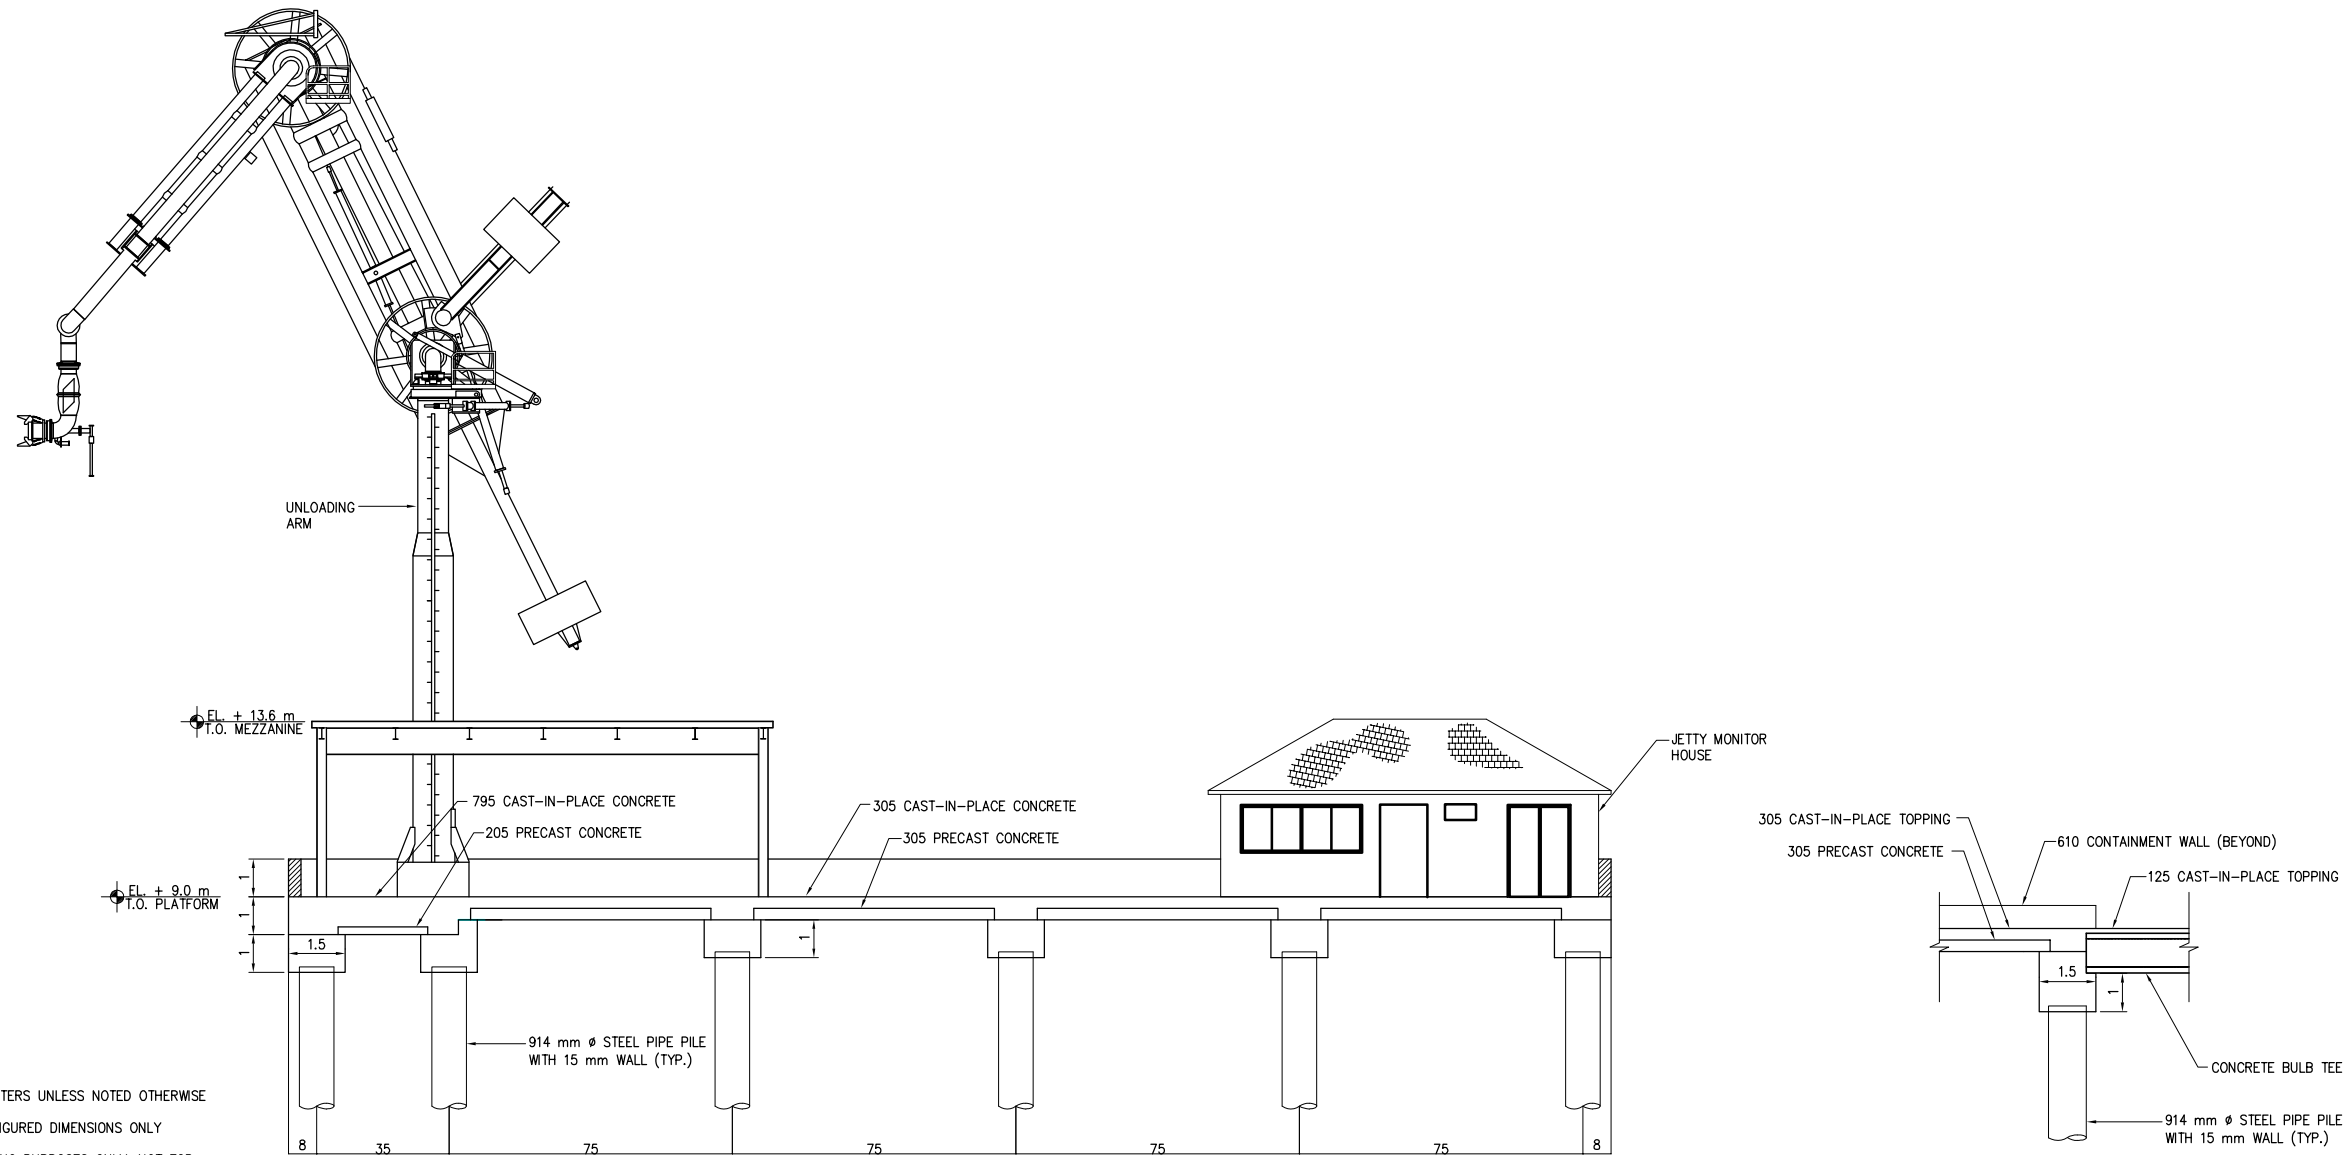

NOTES:

1. ALL DIMENSIONS IN METERS UNLESS NOTED OTHERWISE
2. DO NOT SCALE, USE FIGURED DIMENSIONS ONLY
3. DRAWINGS FOR PLANNING PURPOSES ONLY, NOT FOR BID OR CONSTRUCTION
4. LAND LEVELS SHOWN RELATE TO ORDNANCE DATUM MALIN HEAD UNLESS OTHERWISE NOTED
5. BATHYMETRY LEVELS ARE TO CHART DATUM, FOLLOWING HYDROGRAPHIC CONVENTION OF BEING POSITIVE BELOW CHART DATUM. CHART DATUM IS 3.0M BELOW ORDNANCE DATUM MALIN HEAD (0M CHART DATUM = 3.0M MALIN HEAD DATUM)
6. FOR TIDAL ELEVATIONS SEE DRAWING NO. C211
7. REFER TO DRAWING NO. 222 FOR DETAILS OF JETTY MONITOR HOUSE.

A SECTION  
C214/C216  
1:100

B SECTION  
C214/C216  
1:100



S:\E\SHANNON LNG Study\Contract\6-Civil\C216-01.dwg 07/19/07 16:20 DayDU

NO.	DESCRIPTION	DATE	BY	NO.	DESCRIPTION	DATE	BY
1	DELETED IMPOUNDMENT BASIN & ADDED NOTES	6/22/07	SQ				



DESIGNED BY TDK
DRAWN BY JGH
CHECKED BY MBM
PROJECT ENGR MBM

SHANNON LNG  
MARINE TERMINAL FACILITIES

SCALE  
1:100  
DATE  
4/20/07  
REVISION  
1

IMPORT JETTY—CROSS SECTIONS  
AT UNLOADING PLATFORM

DRAWING NO.  
C216