
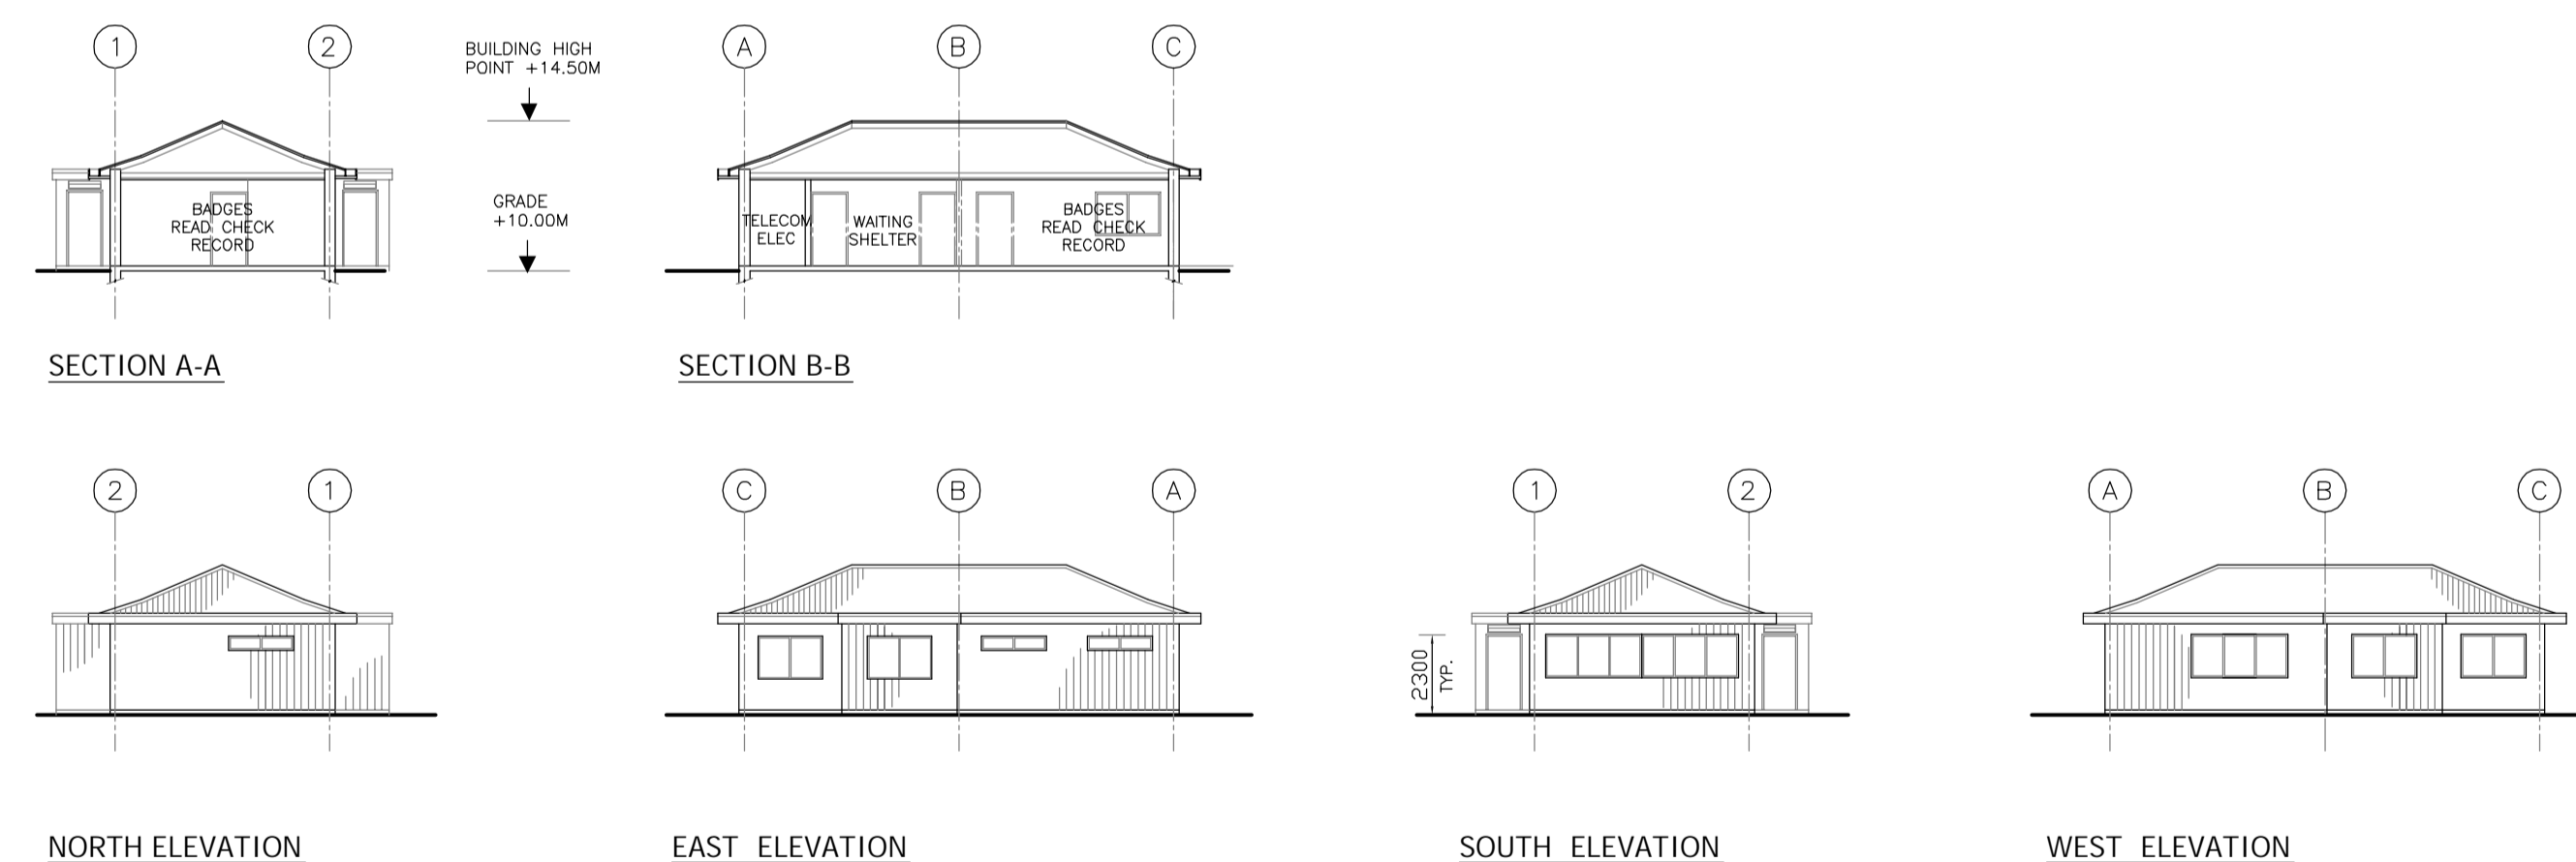


JETTY MONITOR HOUSE

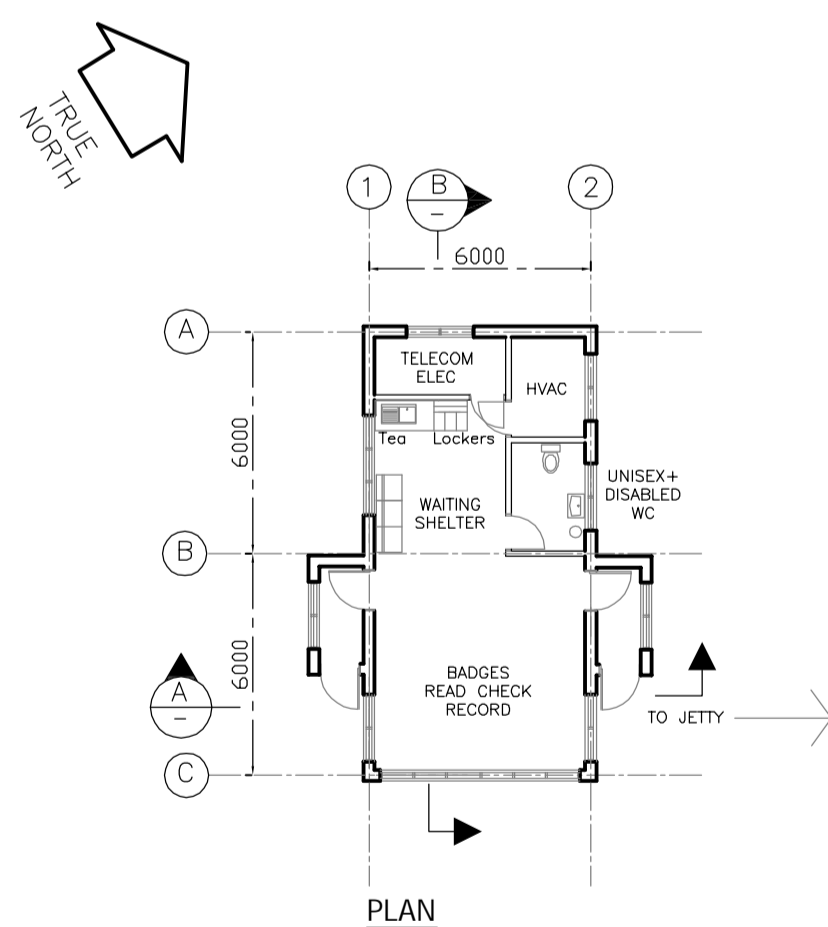

JETTY GATEHOUSE

NOTES

1. ALL DIMENSIONS IN METRES UNLESS NOTED OTHERWISE
2. DO NOT SCALE, USE FIGURED DIMENSIONS ONLY
3. DRAWINGS FOR PLANNING PURPOSES ONLY, NOT FOR BID OR CONSTRUCTION
4. LAND LEVELS SHOWN RELATE TO ORDNANCE DATUM MALIN HEAD, UNLESS NOTED OTHERWISE
5. ROOF - COMPOSITE PVC/PLASTISOL LAMINATED INSULATED MEMBRANE WITH INTEGRAL STEEL SUPPORT DECKING, COLOUR GREEN, PANTONE REF. 3415.
6. WALLS - COMPOSITE PVC/PLASTISOL LAMINATED INSULATED VERTICAL PROFILED MODULAR STEEL CLADDING, COLOUR WHITE, REF. SHERWIN WILLIAMS "A100 ACRYLIC EXTRA WHITE"(EXTERIOR).
7. FASCIAS & TRIMS, INCLUDING DOORS, WINDOWS, VENTILATION OPENINGS & SERVICES PENETRATION FRAMES TO BE GREEN, PANTONE REF. 3415

REFERENCE DRAWINGS

DRAWING TITLE	DRAWING NUMBER
PLOT PLAN LNG STORAGE & REGASIFICATION	157793-000-PI-PP-0001

REV	DATE	DESCRIPTION	DRN	CHK	APP	CLT
D1	29.06.07	APPROVED FOR PLANNING	BW	IV	RE	



SHANNON LNG



TITLE: JETTY GATEHOUSE and MONITOR BUILDINGS
TYPICAL ARRANGEMENT
PLANS, SECTIONS and ELEVATIONS

SCALE (A1): 1:200

DOCUMENT ID:


CONTRACT No: 157793

CLIENT CONTRACT No:

DRAWING No.

157793-000-CA-DR-C220

REV
D1

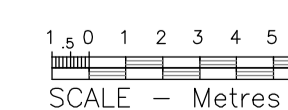

FILENAME: P:\157793 - SHANNON LNG\ACAD\CIVILS\ARCH\BUILDINGS\JETTY BUILDINGS\DRAWINGS\REV D1 AS DOC NO 0220\157793-000-CA-DR-C220-D1.DWG