


NOT FOR CONSTRUCTION

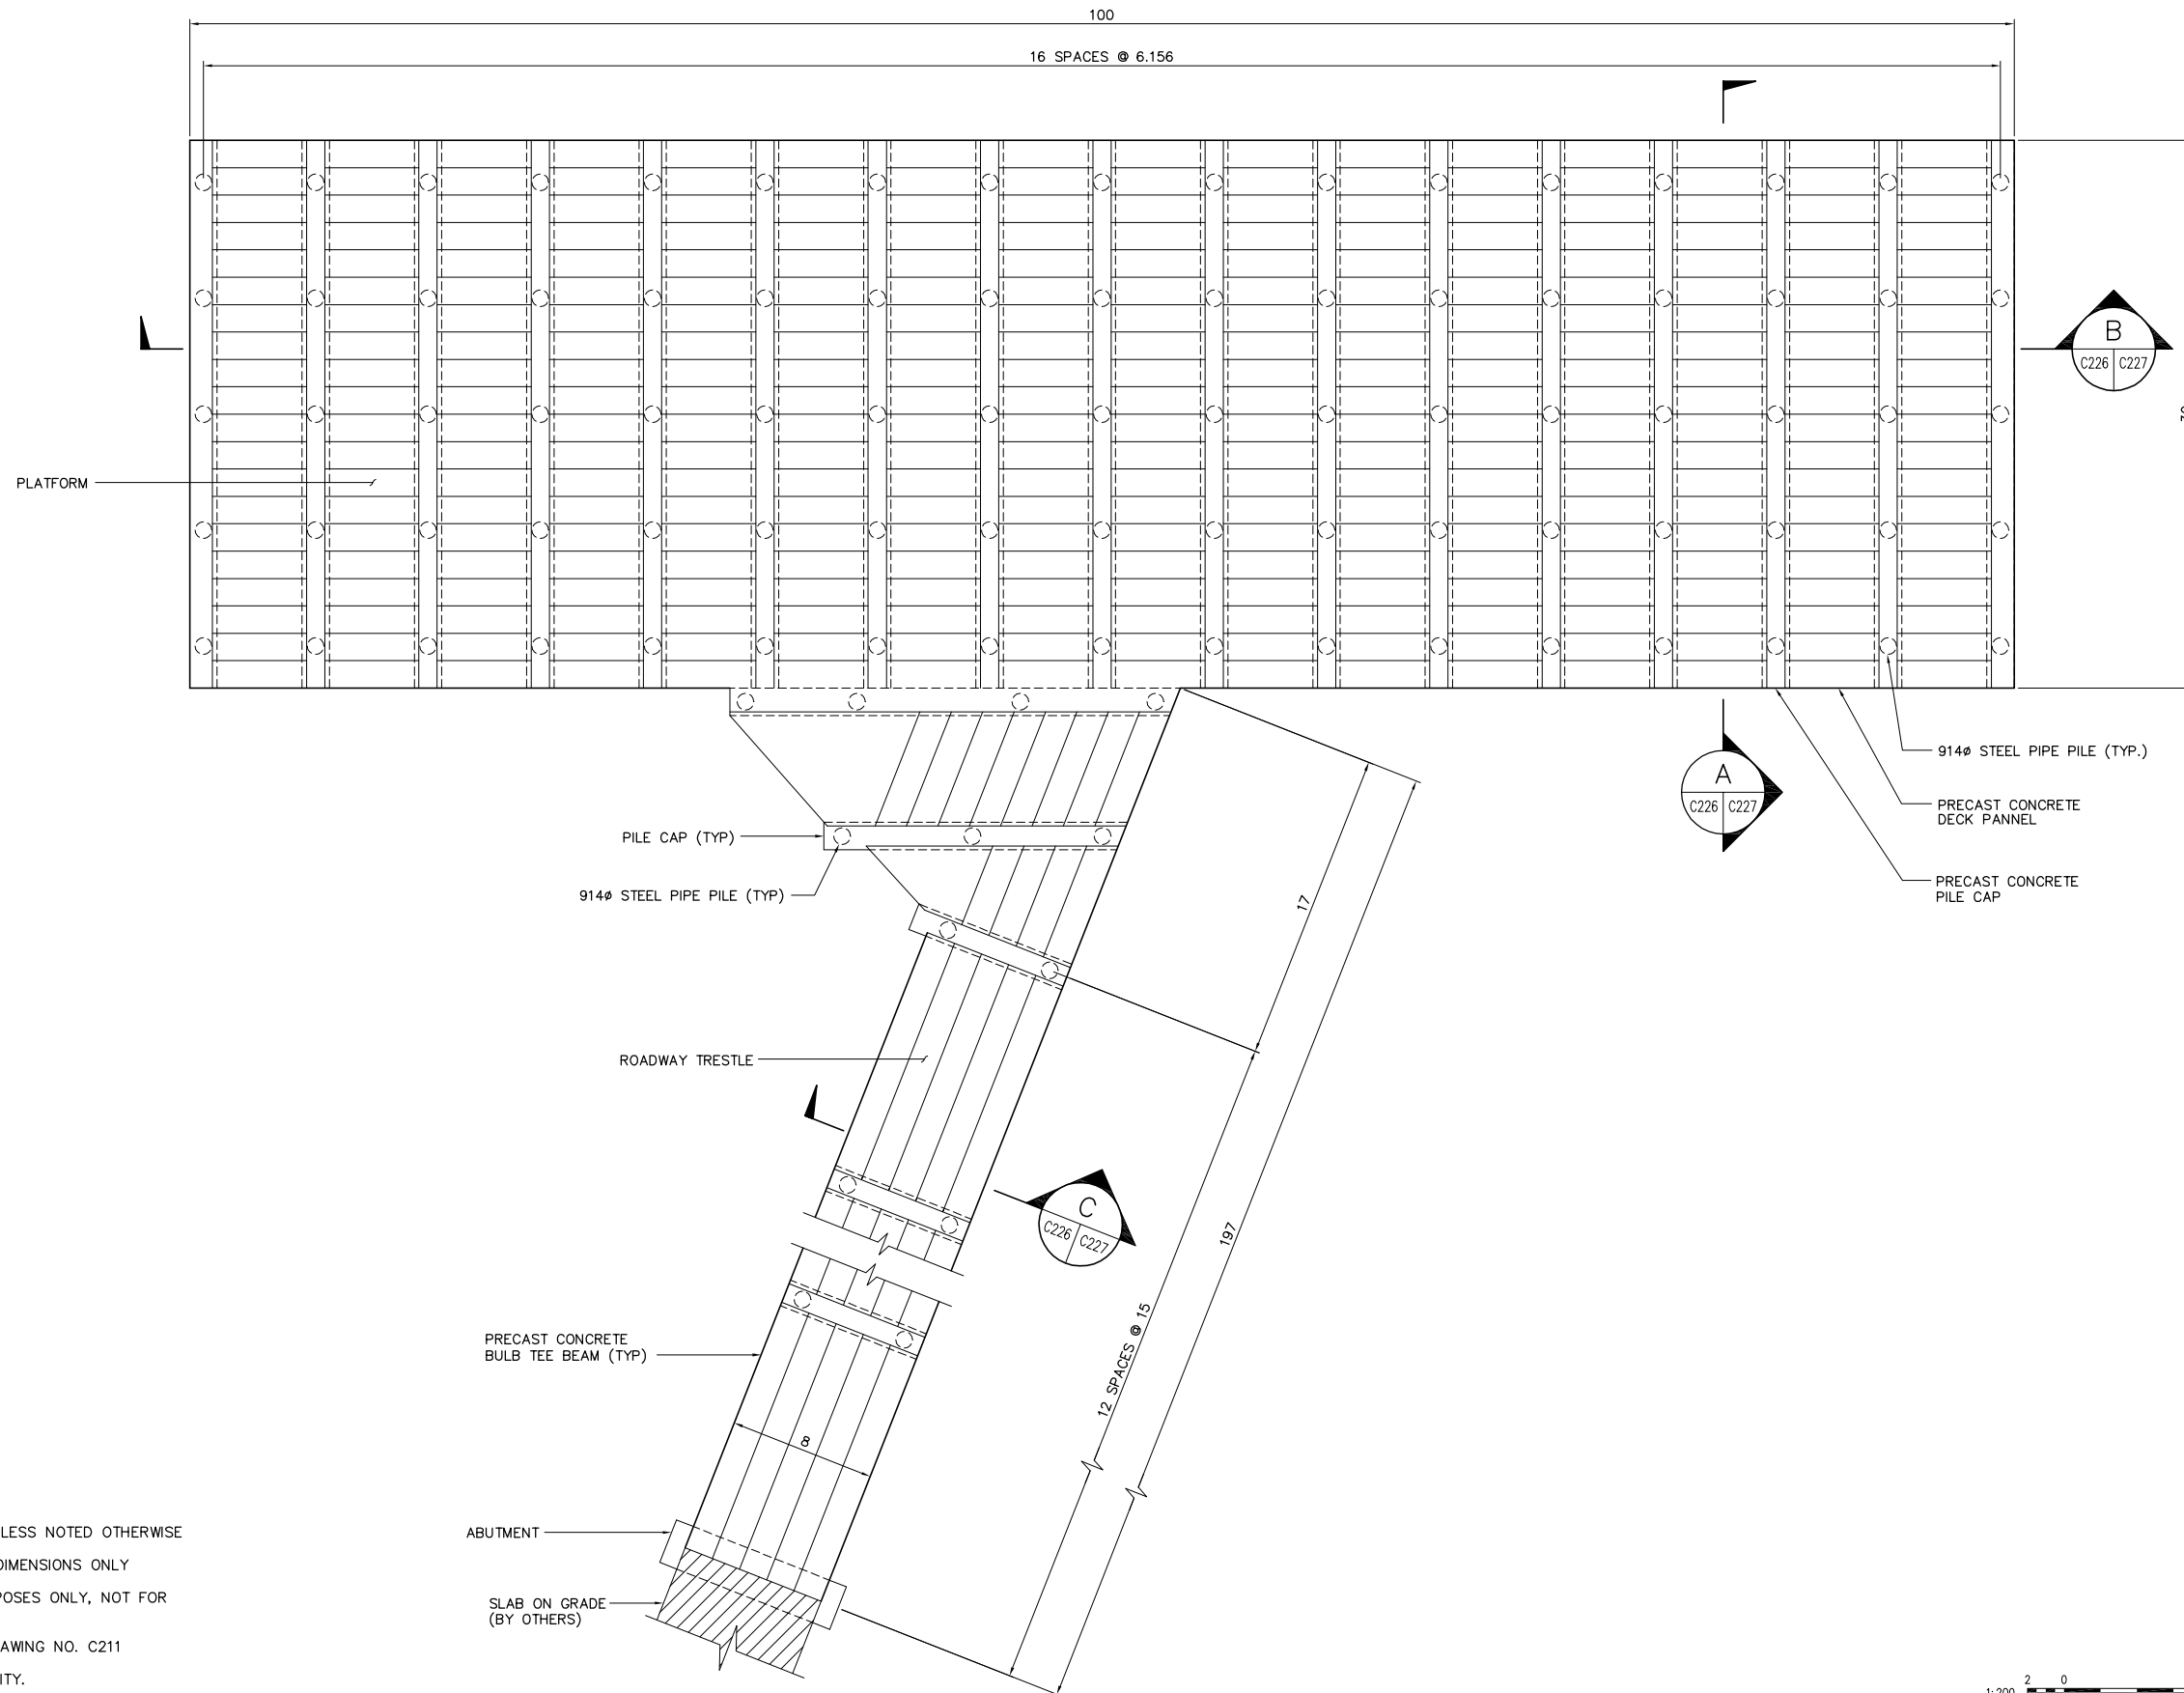

- NOTES:**
1. ALL DIMENSIONS IN METERS UNLESS NOTED OTHERWISE
 2. DO NOT SCALE, USE FIGURED DIMENSIONS ONLY
 3. DRAWINGS FOR PLANNING PURPOSES ONLY, NOT FOR BID OR CONSTRUCTION
 4. FOR TIDAL ELEVATIONS SEE DRAWING NO. C211
 5. FENDER NOT SHOWN FOR CLARITY.



S:\E\ESMAN Shannon LNG Study\Contract\6-Civil\C226-01.dwg 07/17/07 15:37 Day6J

NO.	DESCRIPTION	DATE	BY	NO.	DESCRIPTION	DATE	BY
1	DELETED IMPOUNDMENT BASIN & ADDED NOTES	6/22/07	SQ				



DESIGNED BY TDK
DRAWN BY JGH
CHECKED BY MBM
PROJECT ENGR MBM

SHANNON LNG
MARINE TERMINAL FACILITIES

MATERIALS JETTY-
GENERAL ARRANGEMENT

SCALE 1:200	REVISION 1
DATE 5/2/07	
DRAWING NO. C226	