

REFER TO DRAWING C 025 FOR CONTINUATION

02



NOTES:


1. ALL DIMENSIONS IN METRES UNLESS NOTED OTHERWISE.
2. DO NOT SCALE. USE FIGURED DIMENSIONS ONLY.
3. DRAWINGS FOR PLANNING PURPOSES ONLY, NOT FOR BID OR CONSTRUCTION.
4. ORDNANCE SURVEY GRID MAP SHEET REFERENCE 462, 4914.
5. PORTIONS OF ORDNANCE SURVEY MAPPING HAVE BEEN OMITTED FOR CLARITY.
6. REPRODUCED FROM THE ORDNANCE SURVEY BY PERMISSION OF THE GOVERNMENT, OS LICENSE NO. WPO40407.
7. LAND LEVELS SHOWN RELATE TO ORDNANCE DATUM MEAN HEAD UNLESS OTHERWISE NOTED.
8. CONTOURS ARE TAKEN FROM TOPOGRAPHICAL SURVEY BY MURPHY'S SURVEYS LTD., AUGUST 2006 AND ARE TO ORDNANCE DATUM MEAN HEAD.
9. CO-ORDINATES SHOWN ARE TO IRISH NATIONAL GRID IN METRES.

LEGEND:
 AREA FOR LANDSCAPE PLANNING (refer to drawing C01 for details)

Rev.	Date	By	Description	Ord. By
PL1	24/07/07	EC	ISSUED FOR PLANNING	MD

FOR PLANNING

KEEP PLAN

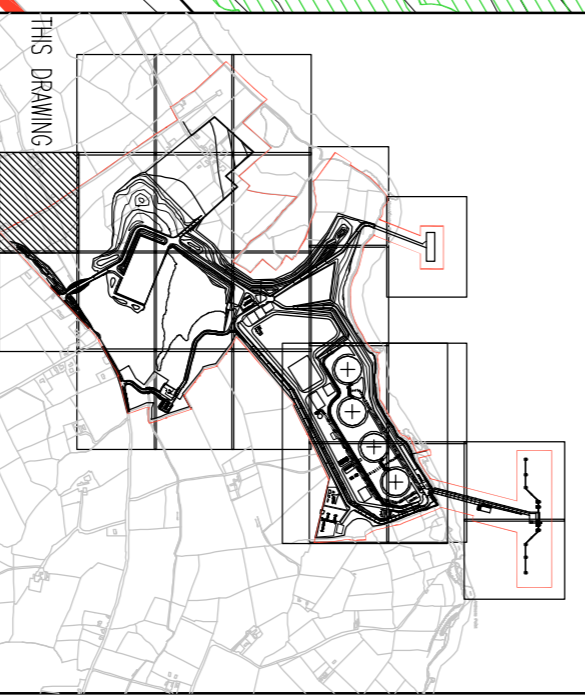


SHANNON LNG LTD.:
SHANNON LNG TERMINAL

SITE LAYOUT PLAN
SHEET 1 OF 24



ARUP
 15 River Road, Suite 500
 10000 Falls Church, VA 22043-4724
 USA
 18th Fl., 10000 Falls Church, VA 22043-4724
 USA

Scale: 1:500
 Checked: M. DVALY Approved: E. LYNCH Date: JULY 2007
 Designer: E. GUEST
 Drawing No.: C 022
 Job No.: C1676
 Rev: PL1

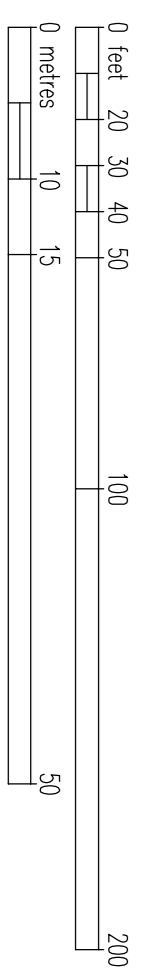

REFER TO DRAWING C 023 FOR CONTINUATION

SITE BOUNDARY

2.5m HIGH CHAINLINK FENCE WITH BARBED WIRE

15

15

15

20

20