

A1

REFER TO DRAWING C 029 FOR CONTINUATION

REFER TO DRAWING C 034 FOR CONTINUATION

REFER TO DRAWING C 031 FOR CONTINUATION

NOTES:

1. ALL DIMENSIONS IN METRES UNLESS NOTED OTHERWISE.
2. DO NOT SCALE. USE FIGURED DIMENSIONS ONLY.
3. DRAWINGS FOR PLANNING PURPOSES ONLY, NOT FOR BID OR CONSTRUCTION.
4. ORDNANCE SURVEY GRID MAP SHEET REFERENCE 48E2, 4914.
5. PORTIONS OF ORDNANCE SURVEY MAPS HAVE BEEN QUOTED FOR CLARITY.
6. REPRODUCED FROM THE ORDNANCE SURVEY BY PERMISSION OF THE GOVERNMENT. OS LICENCE NO. W904407.
7. LAND LEVELS SHOWN RELATE TO ORDNANCE DATUM MAIN HEAD UNLESS OTHERWISE NOTED.
8. CONTOURS ARE TAKEN FROM TOPOGRAPHICAL SURVEY BY MURPHY'S SURVEYS LTD., AUGUST 2006 AND ARE TO ORDNANCE DATUM MAIN HEAD.
9. CO-ORDINATES SHOWN ARE TO IRISH NATIONAL GRID IN METRES.


LEGEND:

AREA FOR LANDSCAPE PLANNING (refer to drawing C031 for details)

Rev.	Date	By	Description	Issd by
PL1	24/06/07	EG	ISSUED FOR PLANNING	MD

FOR PLANNING

KEY PLAN

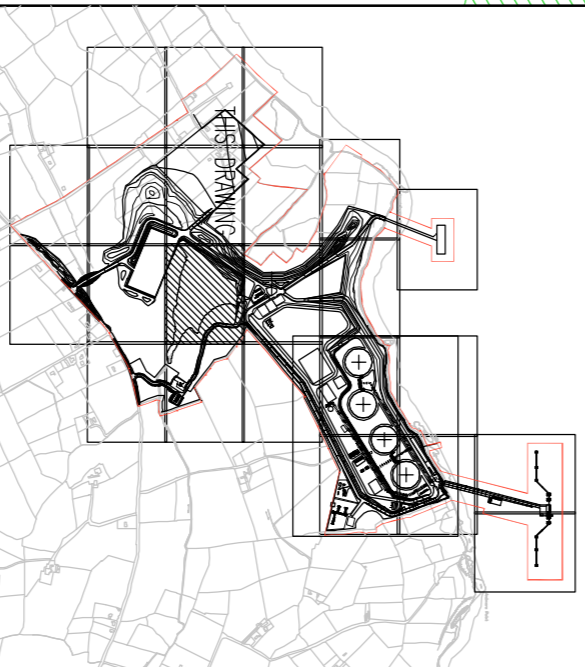


JOB NO.
**SHANNON LNG LTD.:
SHANNON LNG TERMINAL**

Drawing Title
**SITE LAYOUT PLAN
SHEET 9 OF 24**



Scale: 1:500
Checked: M. DALY
Approved: E. LYNCH
Date: JULY 2007
Job No.: C1676
Drawing No.: C 030
Rev: PL1

LANDOWN AREA DURING CONSTRUCTION
(GRISHED STONE SURFACE)

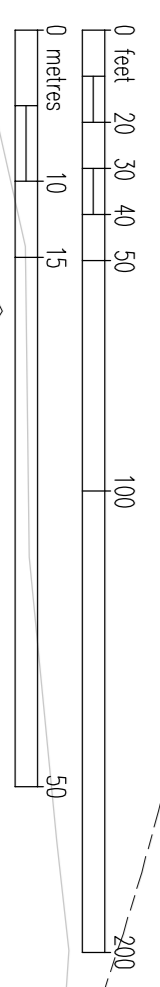

REFER TO DRAWING C 026 FOR CONTINUATION