

NOTES:

1. ALL DIMENSIONS IN METRES UNLESS NOTED OTHERWISE.
2. DO NOT SCALE. USE FIGURED DIMENSIONS ONLY.
3. DRAWINGS FOR PLANNING PURPOSES ONLY, NOT FOR BID OR CONSTRUCTION.
4. ORDNANCE SURVEY GRID MAP SHEET REFERENCE: 4632, 4914.
5. PORTIONS OF ORDNANCE SURVEY MAPS HAVE BEEN LIMITED FOR CLARITY.
6. REPRODUCED FROM THE ORDNANCE SURVEY BY PERMISSION OF THE GOVERNMENT. OS LICENCE No. JF004407.
7. LAND LEVELS SHOWN RELATE TO ORDNANCE DATUM MAIN HEAD UNLESS OTHERWISE NOTED.
8. CONTOURS ARE TAKEN FROM TOPOGRAPHICAL SURVEY BY MARY'S SURVEY LTD., AUGUST 2006 AND ARE TO ORDNANCE DATUM MAIN HEAD.
9. CO-ORDINATES SHOWN ARE TO IRISH NATIONAL GRID IN METRES.
10. EXACT LOCATION OF FENCE AT THIS LOCATION TO BE DETERMINED FOLLOWING PRE-CONSTRUCTION ARCHAEOLOGICAL INVESTIGATION.


LEGEND:

AREA FOR LANDSCAPE PLANNING (refer to drawing C301 for details)

Rev.	Date	By	Description	Ord. By.
PL1	24/07/07	EG	ISSUED FOR PLANNING	AD

FOR PLANNING

KEEP IN

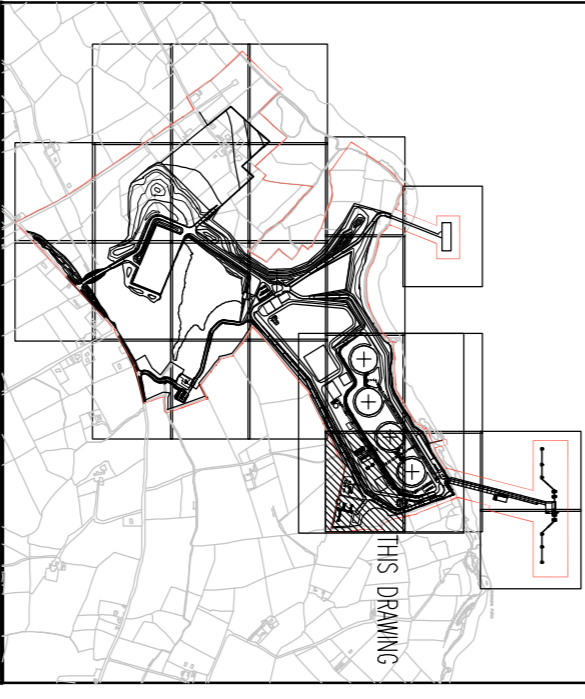

Site Title
**SHANNON LNG LTD.:
SHANNON LNG TERMINAL**

Drawing Title
**SITE LAYOUT PLAN
SHEET 18 OF 24**



ARUP

Scale: 1:500
 15 Peter Street, Suite 100
 1000100, Dublin 15, Ireland
 T: +353 1 434 7000 F: +353 1 434 7000
 E: arup@arup.com
 Approved: M. DALY
 Drawn: E. LYNCH
 Date: JULY 2007
 Drawing No.: C1676
 Rev: C 039
 File: PL1