



REFER TO DRAWING C 032 FOR CONTINUATION

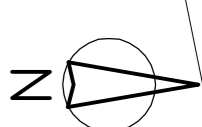

**NOTES:**


1. ALL DIMENSIONS IN METRES UNLESS NOTED OTHERWISE.
2. DO NOT SCALE. USE FIGURED DIMENSIONS ONLY.
3. DRAWINGS FOR PLANNING PURPOSES ONLY; NOT FOR BID OR CONSTRUCTION.
4. ORDNANCE SURVEY BIRLA WAP SHEET REFERENCE: 482, 4914.
5. PORTIONS OF ORDNANCE SURVEY MAPPING HAVE BEEN OMITTED FOR CLARITY.
6. REPRODUCED FROM THE ORDNANCE SURVEY BY PERMISSION OF THE GOVERNMENT. OS LICENCE NO. W9004407.
7. LAND LEVELS SHOWN RELATE TO ORDNANCE DATUM MALIN HEAD UNLESS OTHERWISE NOTED.
8. CONTOURS ARE TAKEN FROM TOPOGRAPHICAL SURVEY BY MURPHY'S SURVEYS LTD., AUGUST 2008 AND ARE TO ORDNANCE DATUM MALIN HEAD.
9. CO-ORDINATES SHOWN ARE TO IRISH NATIONAL GRID IN METRES.

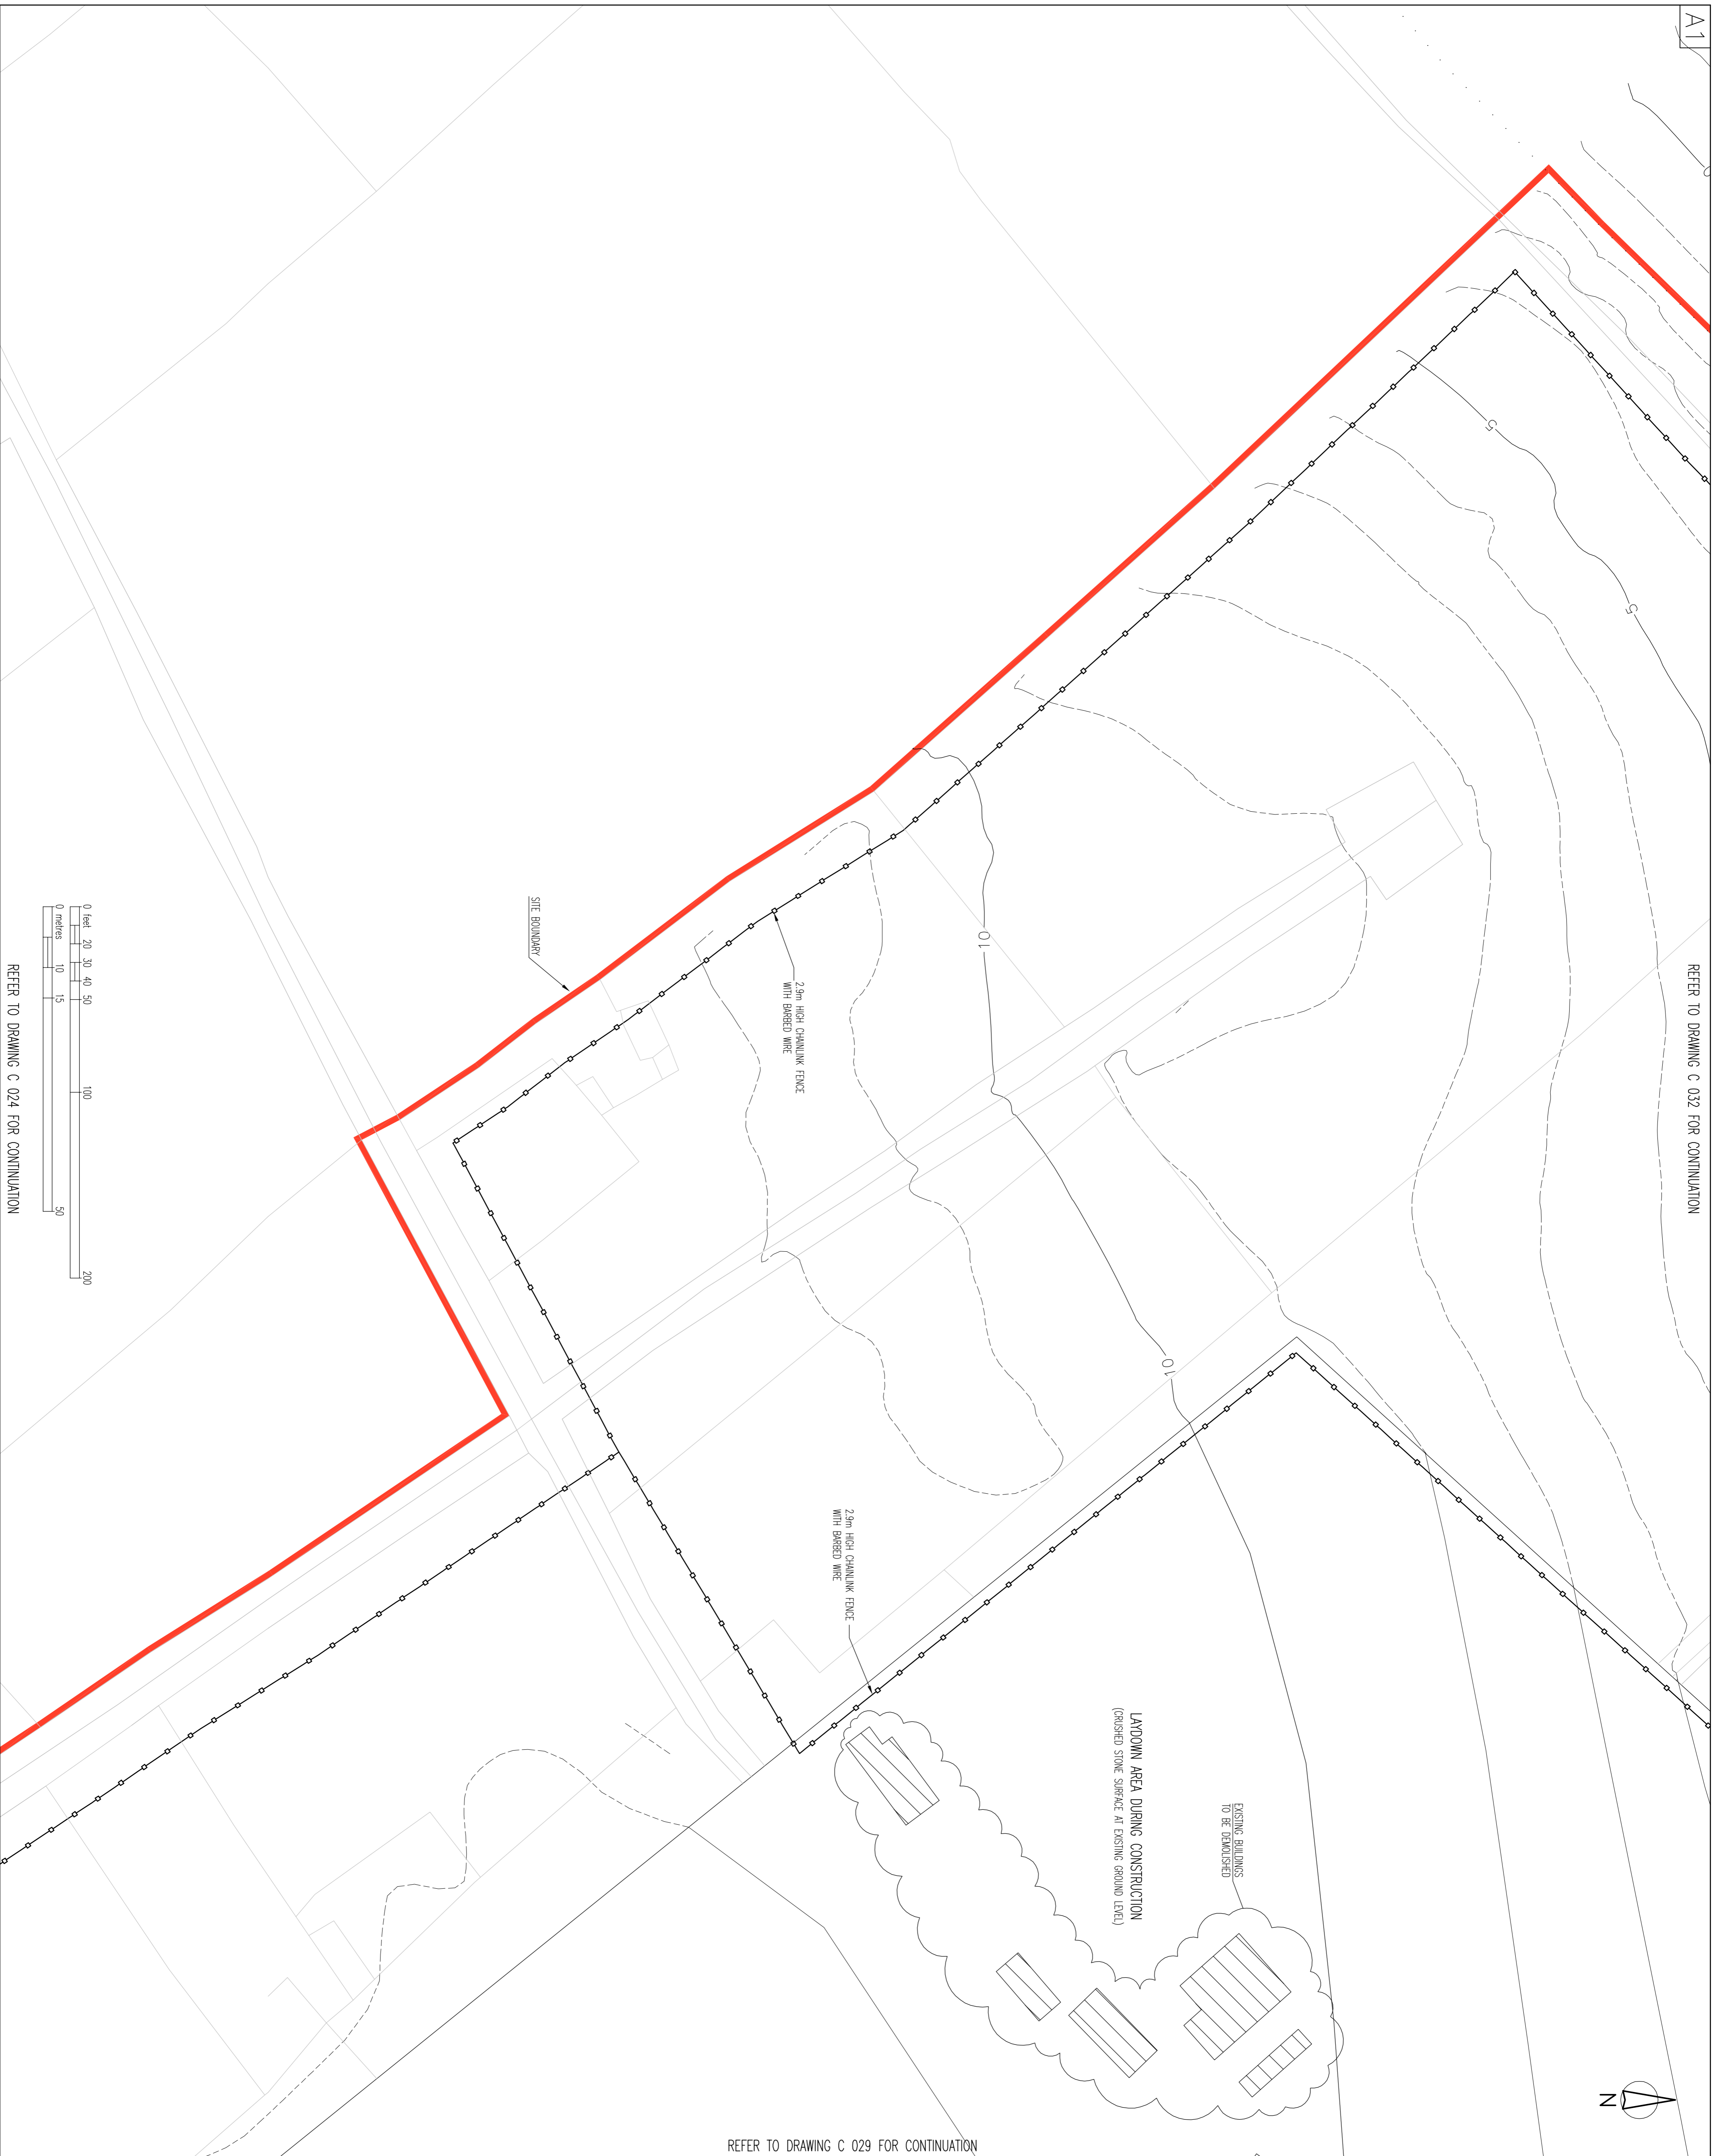

REFER TO DRAWING C 029 FOR CONTINUATION

**FOR PLANNING**

Rev.	Date	By	Description	Chk By
PL1	24/07/07	EG	ISSUED FOR PLANNING	MD

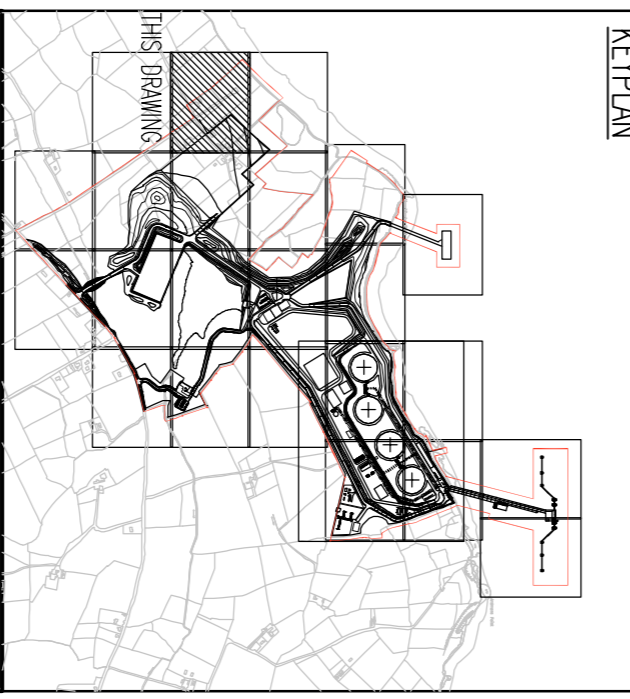


Shannon LNG LTD.:  
SHANNON LNG TERMINAL

**SITE LAYOUT PLAN**  
SHEET 7 OF 24



Scale: 1:500  
Checked: M. DALY Approved: E. LYNCH Date: JULY 2007  
Drawing No: C1676 Drawing No: C 028 Rev: PL1

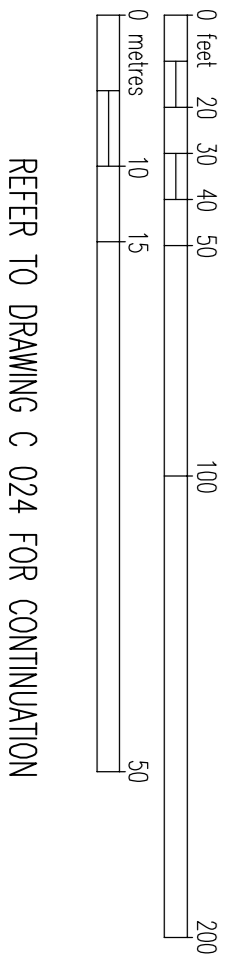

REFER TO DRAWING C 024 FOR CONTINUATION