

REFER TO DRAWING C 028 FOR CONTINUATION

REFER TO DRAWING C 033 FOR CONTINUATION

NOTES:

1. ALL DIMENSIONS IN METRES UNLESS NOTED OTHERWISE.
2. DO NOT SCALE. USE FIGURED DIMENSIONS ONLY.
3. DRAWINGS FOR PLANNING PURPOSES ONLY, NOT FOR BID OR CONSTRUCTION.
4. ORDNANCE SURVEY GRID, MAP SHEET REFERENCE: 48S2, 4914.
5. PORTIONS OF ORDNANCE SURVEY MARKING HAVE BEEN OMITTED FOR CLARITY.
6. REPRODUCED FROM THE ORDNANCE SURVEY BY PERMISSION OF THE GOVERNMENT. OSI LICENCE NO. WPO04407.
7. LAND LEVELS SHOWN RELATE TO ORDNANCE DATUM (MUN IRELAND) UNLESS OTHERWISE NOTED.
8. CONTOURS ARE TAKEN FROM TOPOGRAPHICAL SURVEY BY MURPHY'S SURVEYS LTD., AUGUST 2006 AND ARE TO ORDNANCE DATUM (MUN IRELAND).
9. CO-ORDINATES SHOWN ARE TO IRISH NATIONAL GRID IN METRES.





2.9m HIGH CHAINLINK FENCE WITH BARBED WIRE

2.9m HIGH CHAINLINK FENCE WITH BARBED WIRE

EXISTING BUILDINGS TO BE DEMOLISHED


LAYDOWN AREA DURING CONSTRUCTION (CRUSHED STONE SURFACE AT EXISTING GROUND LEVEL)

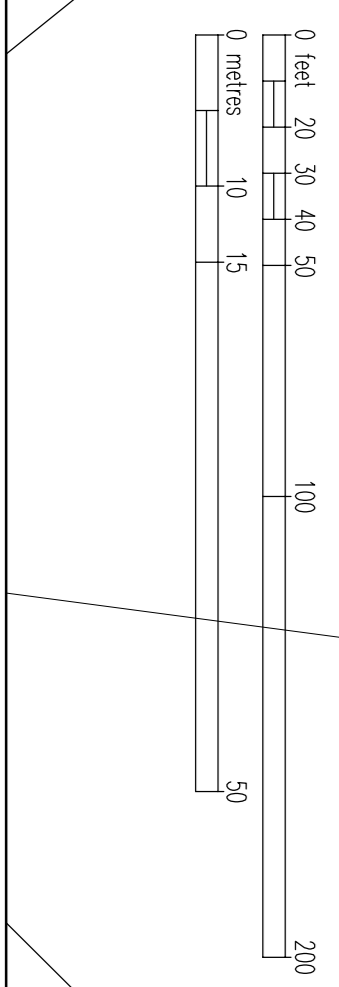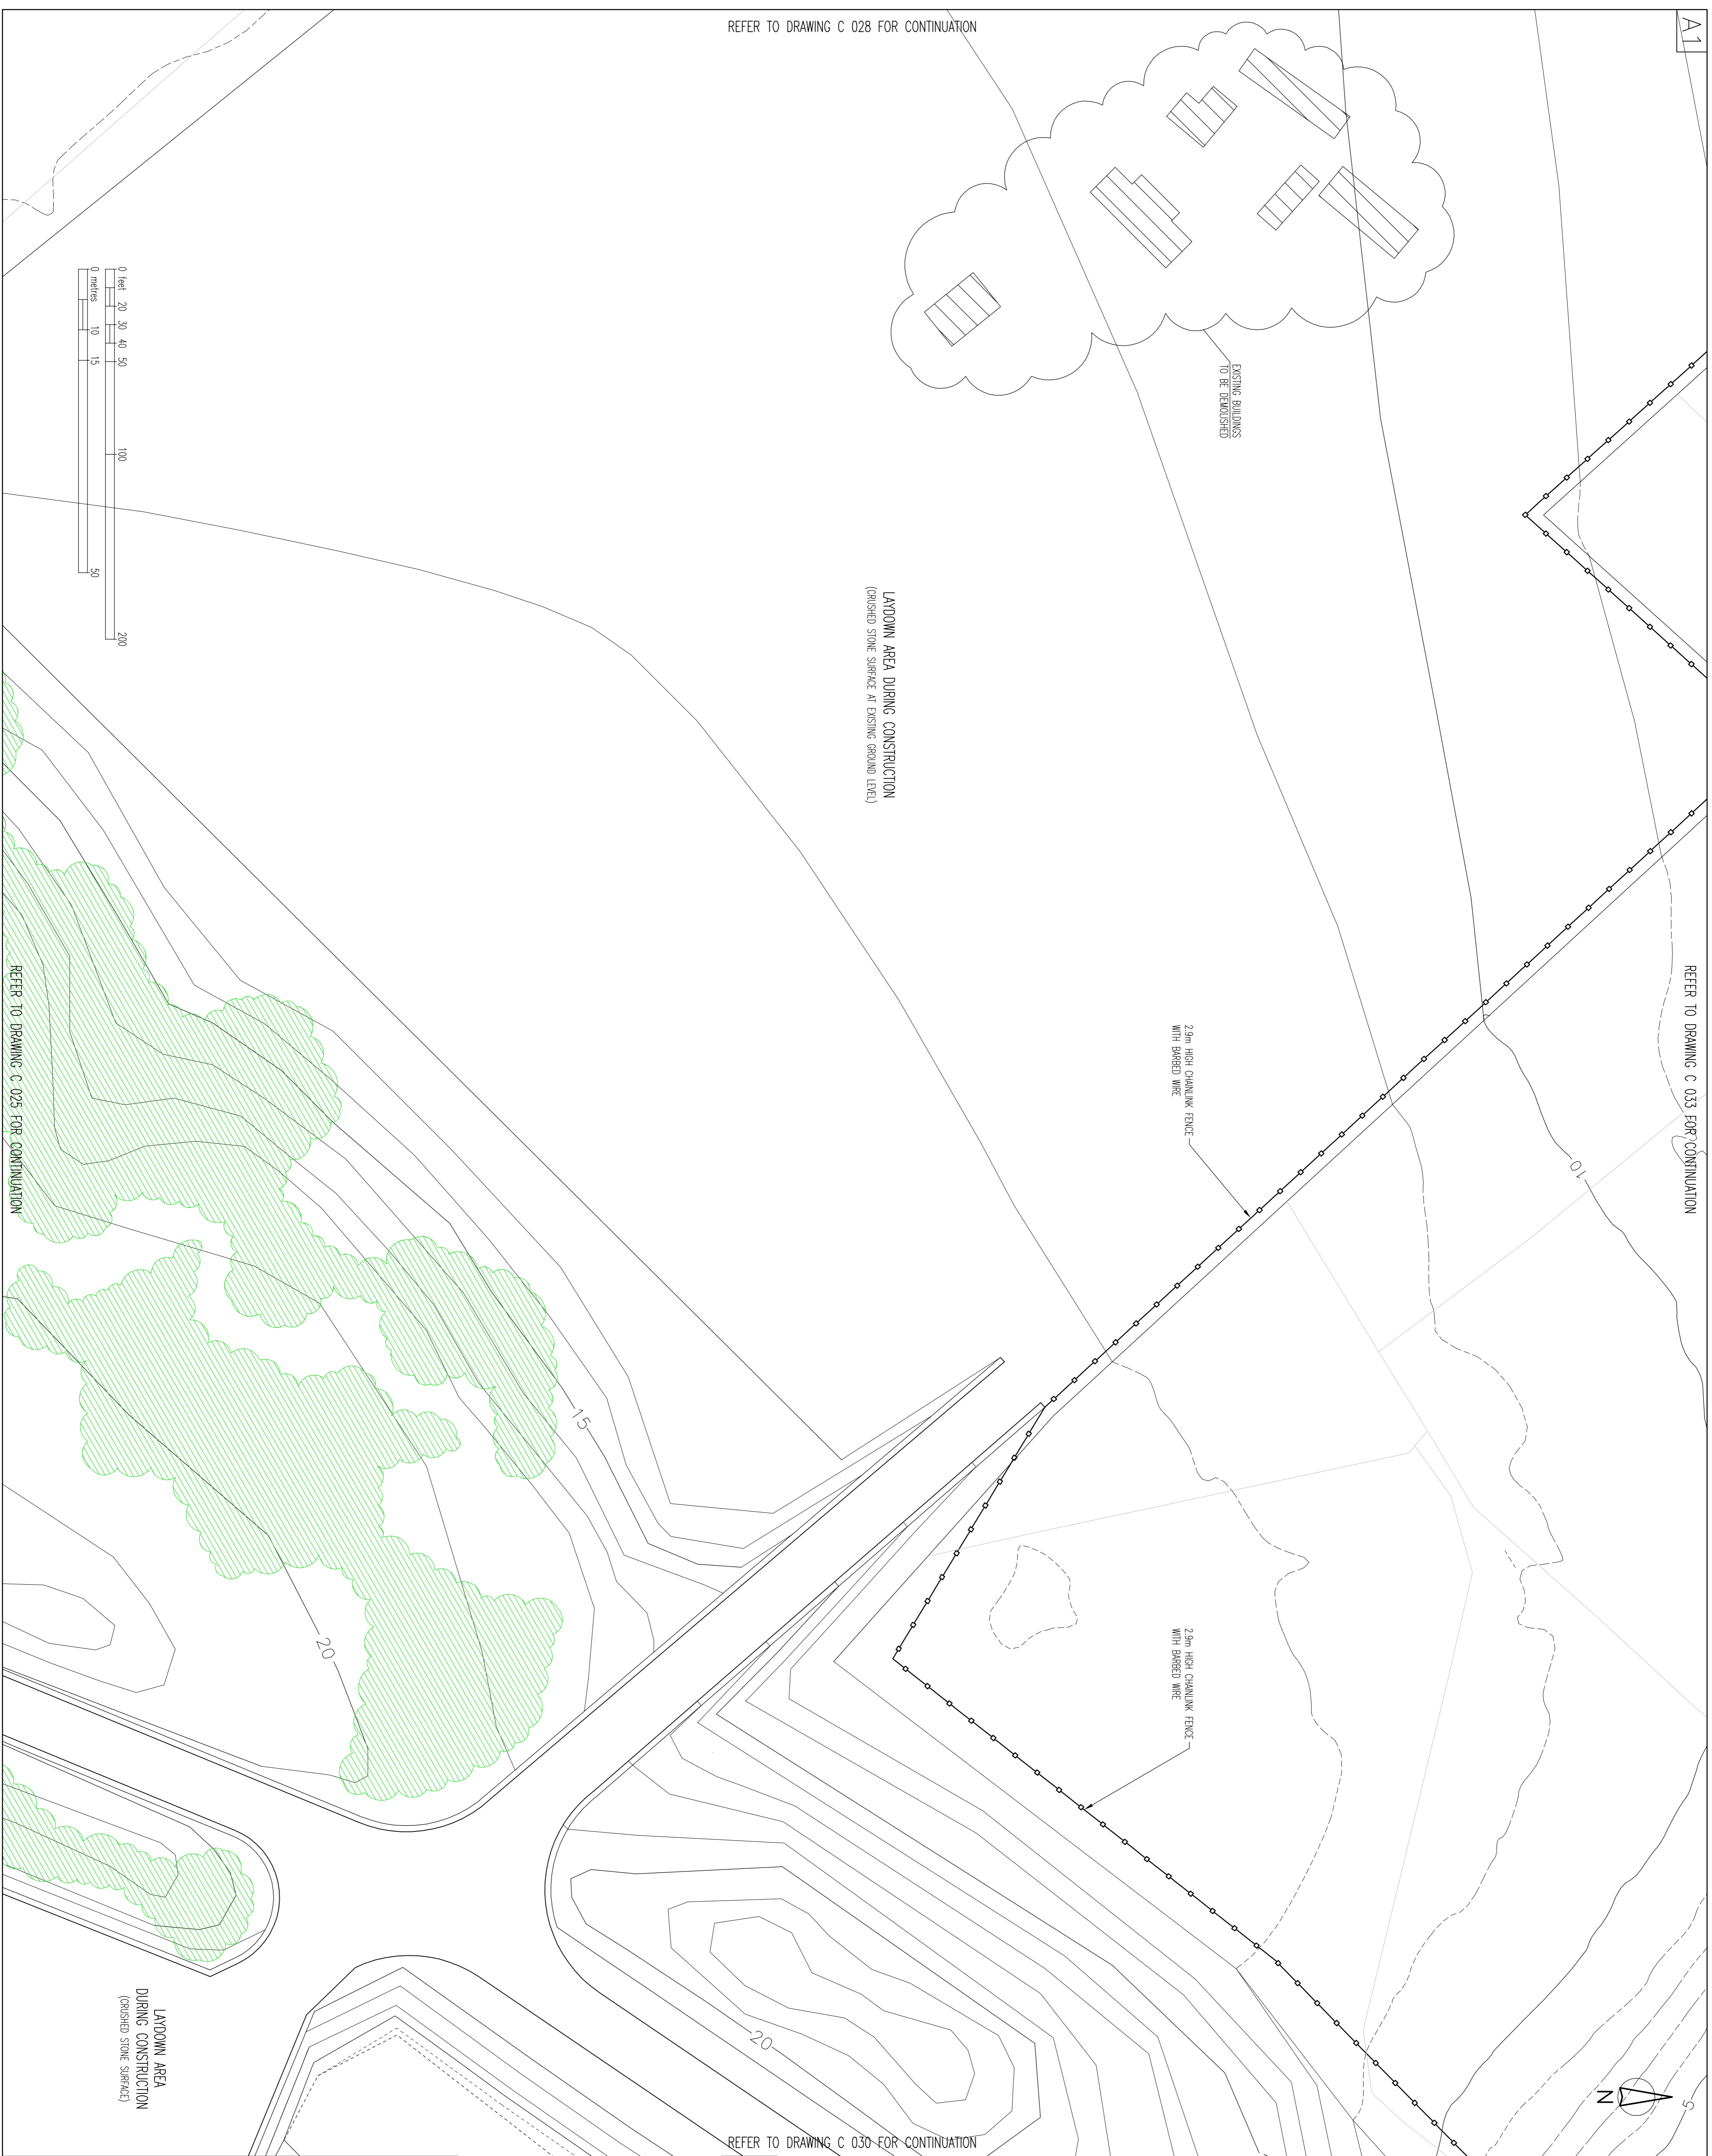

REFER TO DRAWING C 025 FOR CONTINUATION

REFER TO DRAWING C 030 FOR CONTINUATION


LEGEND:

 AREA FOR LANDSCAPE PLANTING (refer to drawing C001 for details)

Rev.	Date	By	Description	Issd By
PL1	24/06/07	EG	ISSUED FOR PLANNING	MD

Drawing Status: FOR PLANNING

KEY PLAN

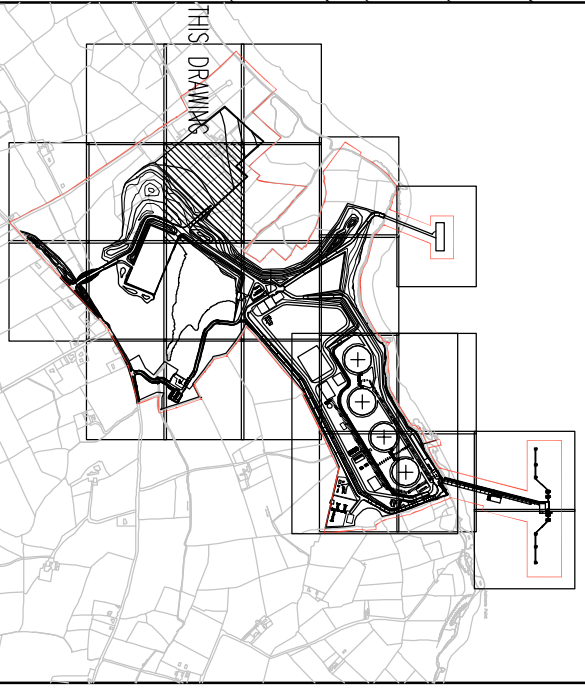

100 THE
SHANNON LNG LTD.:
SHANNON LNG TERMINAL

Drawing Title
SITE LAYOUT PLAN
SHEET 8 OF 24



ARUP
15 SHANNON ROAD
14000 LIMERICK
TEL: 021 4577000 FAX: 021 4577220

Scale: 1:500
Checked: M. DALY
Approved: E. LYNCH
Date: JULY 2007

Drawing No: C1676
Revision No: C 029
Rev: PL1