
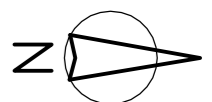


REFER TO DRAWING C 035 FOR CONTINUATION

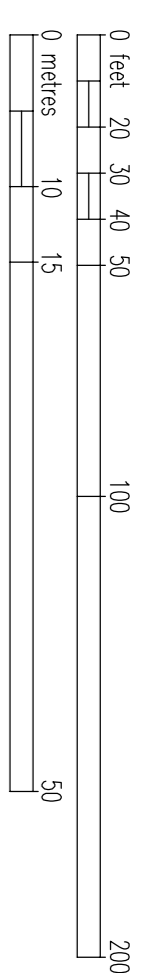

NOTES:

1. ALL DIMENSIONS IN METRES UNLESS NOTED OTHERWISE.
2. DO NOT SCALE. USE FIGURED DIMENSIONS ONLY.
3. DRAWINGS FOR PLANNING PURPOSES ONLY, NOT FOR BID OR CONSTRUCTION.
4. ORDNANCE SURVEY RIBBON MAP SHEET REFERENCE: 4822, 4914.
5. PORTIONS OF ORDNANCE SURVEY MAPPING HAVE BEEN OMITTED FOR CLARITY.
6. REPRODUCED FROM THE ORDNANCE SURVEY BY PERMISSION OF THE GOVERNMENT. OS LICENCE NO. WPO04402.
7. LAND LEVELS SHOWN RELATE TO ORDNANCE DATUM WALN HEAD UNLESS OTHERWISE NOTED.
8. CONTOURS ARE TAKEN FROM TOPOGRAPHICAL SURVEY BY MURPHY'S SURVEYS LTD., AUGUST 2006 AND ARE TO ORDNANCE DATUM WALN HEAD.
9. OS-ORDNANCES SHOWN ARE TO IRISH NATIONAL GRID IN METRES.


LEGEND:

AREA FOR LANDSCAPE PLANNING (refer to drawing C031 for details)

Rev	Date	By	Description	Old by
P11	24/08/07	EG	ISSUED FOR PLANNING	

FOR PLANNING

KEYPLAN

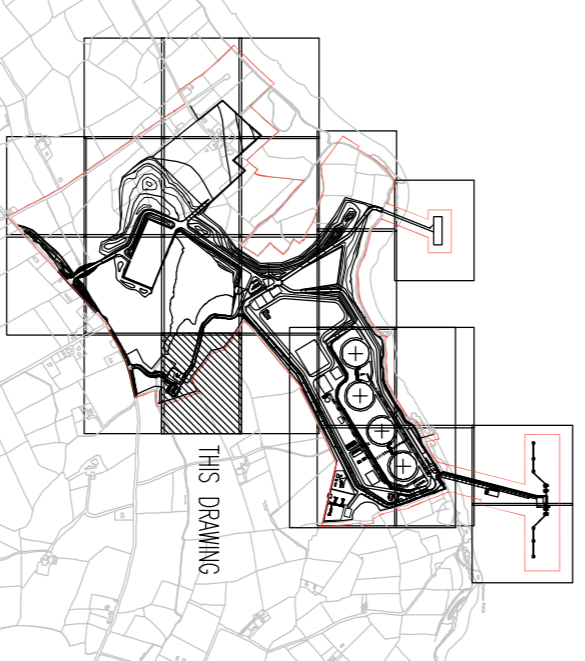

Site Title
**SHANNON LNG LTD.:
 SHANNON LNG TERMINAL**

Drawing Title
**SITE LAYOUT PLAN
 SHEET 10 OF 24**




ARUP

15 Bank Street
 1st Floor
 Dublin 1
 Ireland

Scale: 1:500
 Drawn: M. DALY
 Checked: M. DALY
 Approved: E. LYNCH
 Date: JULY 2007

Order No: C1676
 Drawing No: C 031
 Rev: PL1

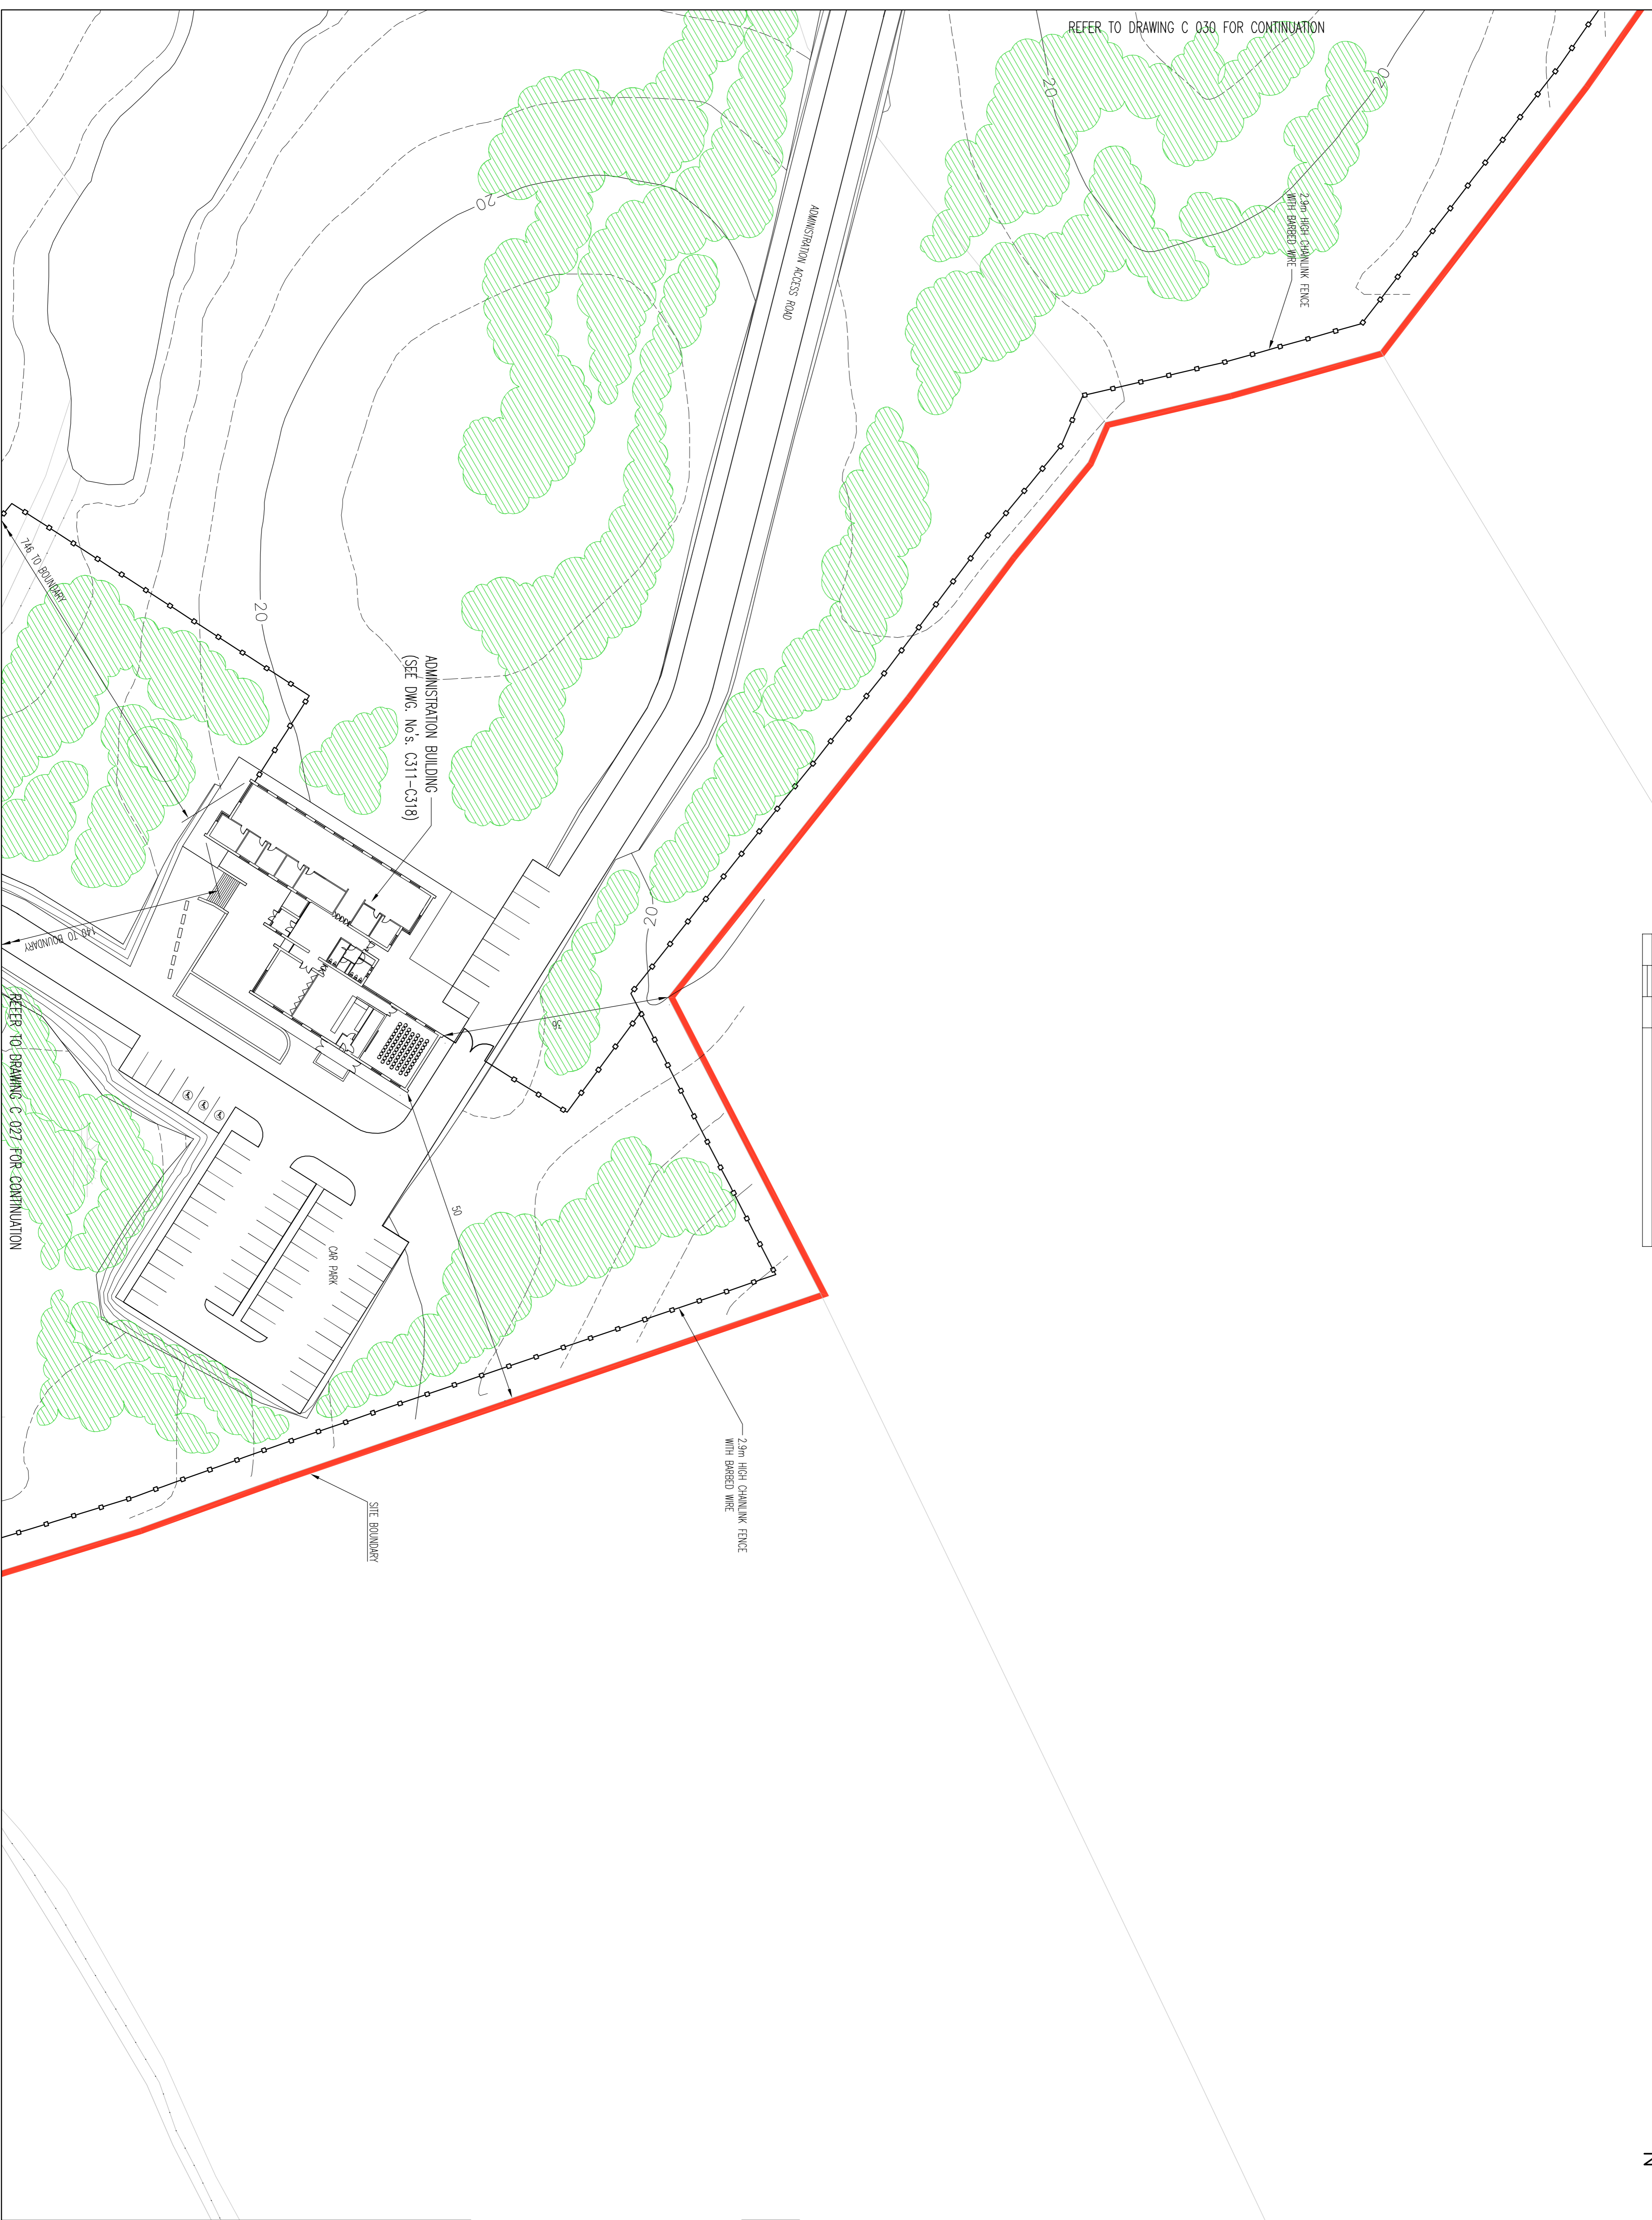

REFER TO DRAWING C 030 FOR CONTINUATION

ADMINISTRATION BUILDING
 (SEE DWG. No's. C311-C318)

SITE BOUNDARY

2.4m HIGH CHAINLINK FENCE
 WITH BARBED WIRE

CAR PARK

216 TO BOUNDARY

148 TO BOUNDARY

REFER TO DRAWING C 022 FOR CONTINUATION