



- NOTES:**
1. ALL DIMENSIONS IN METRES UNLESS NOTED OTHERWISE.
 2. DO NOT SCALE. USE FIGURED DIMENSIONS ONLY.
 3. DRAWINGS FOR PLANNING PURPOSES ONLY. NOT FOR BID OR CONSTRUCTION.
 4. ORDNANCE SURVEY IRISH MAP SHEET REFERENCE 4852, 4914.
 5. PORTIONS OF ORDNANCE SURVEY MAPS HAVE BEEN OMITTED FOR CLARITY.
 6. REPRODUCED FROM THE ORDNANCE SURVEY BY PERMISSION OF THE GOVERNMENT. OS LICENCE NO. WPO4407.
 7. LAND LEVELS SHOWN RELATE TO ORDNANCE DATUM MALIN HEAD UNLESS OTHERWISE NOTED.
 8. CONTOURS ARE TAKEN FROM TOPOGRAPHICAL SURVEY BY MURPHY'S SURVEYS LTD., AUGUST 2006 AND ARE TO ORDNANCE DATUM MALIN HEAD.
 9. CO-ORDINATES SHOWN ARE TO IRISH NATIONAL GRID IN METRES.

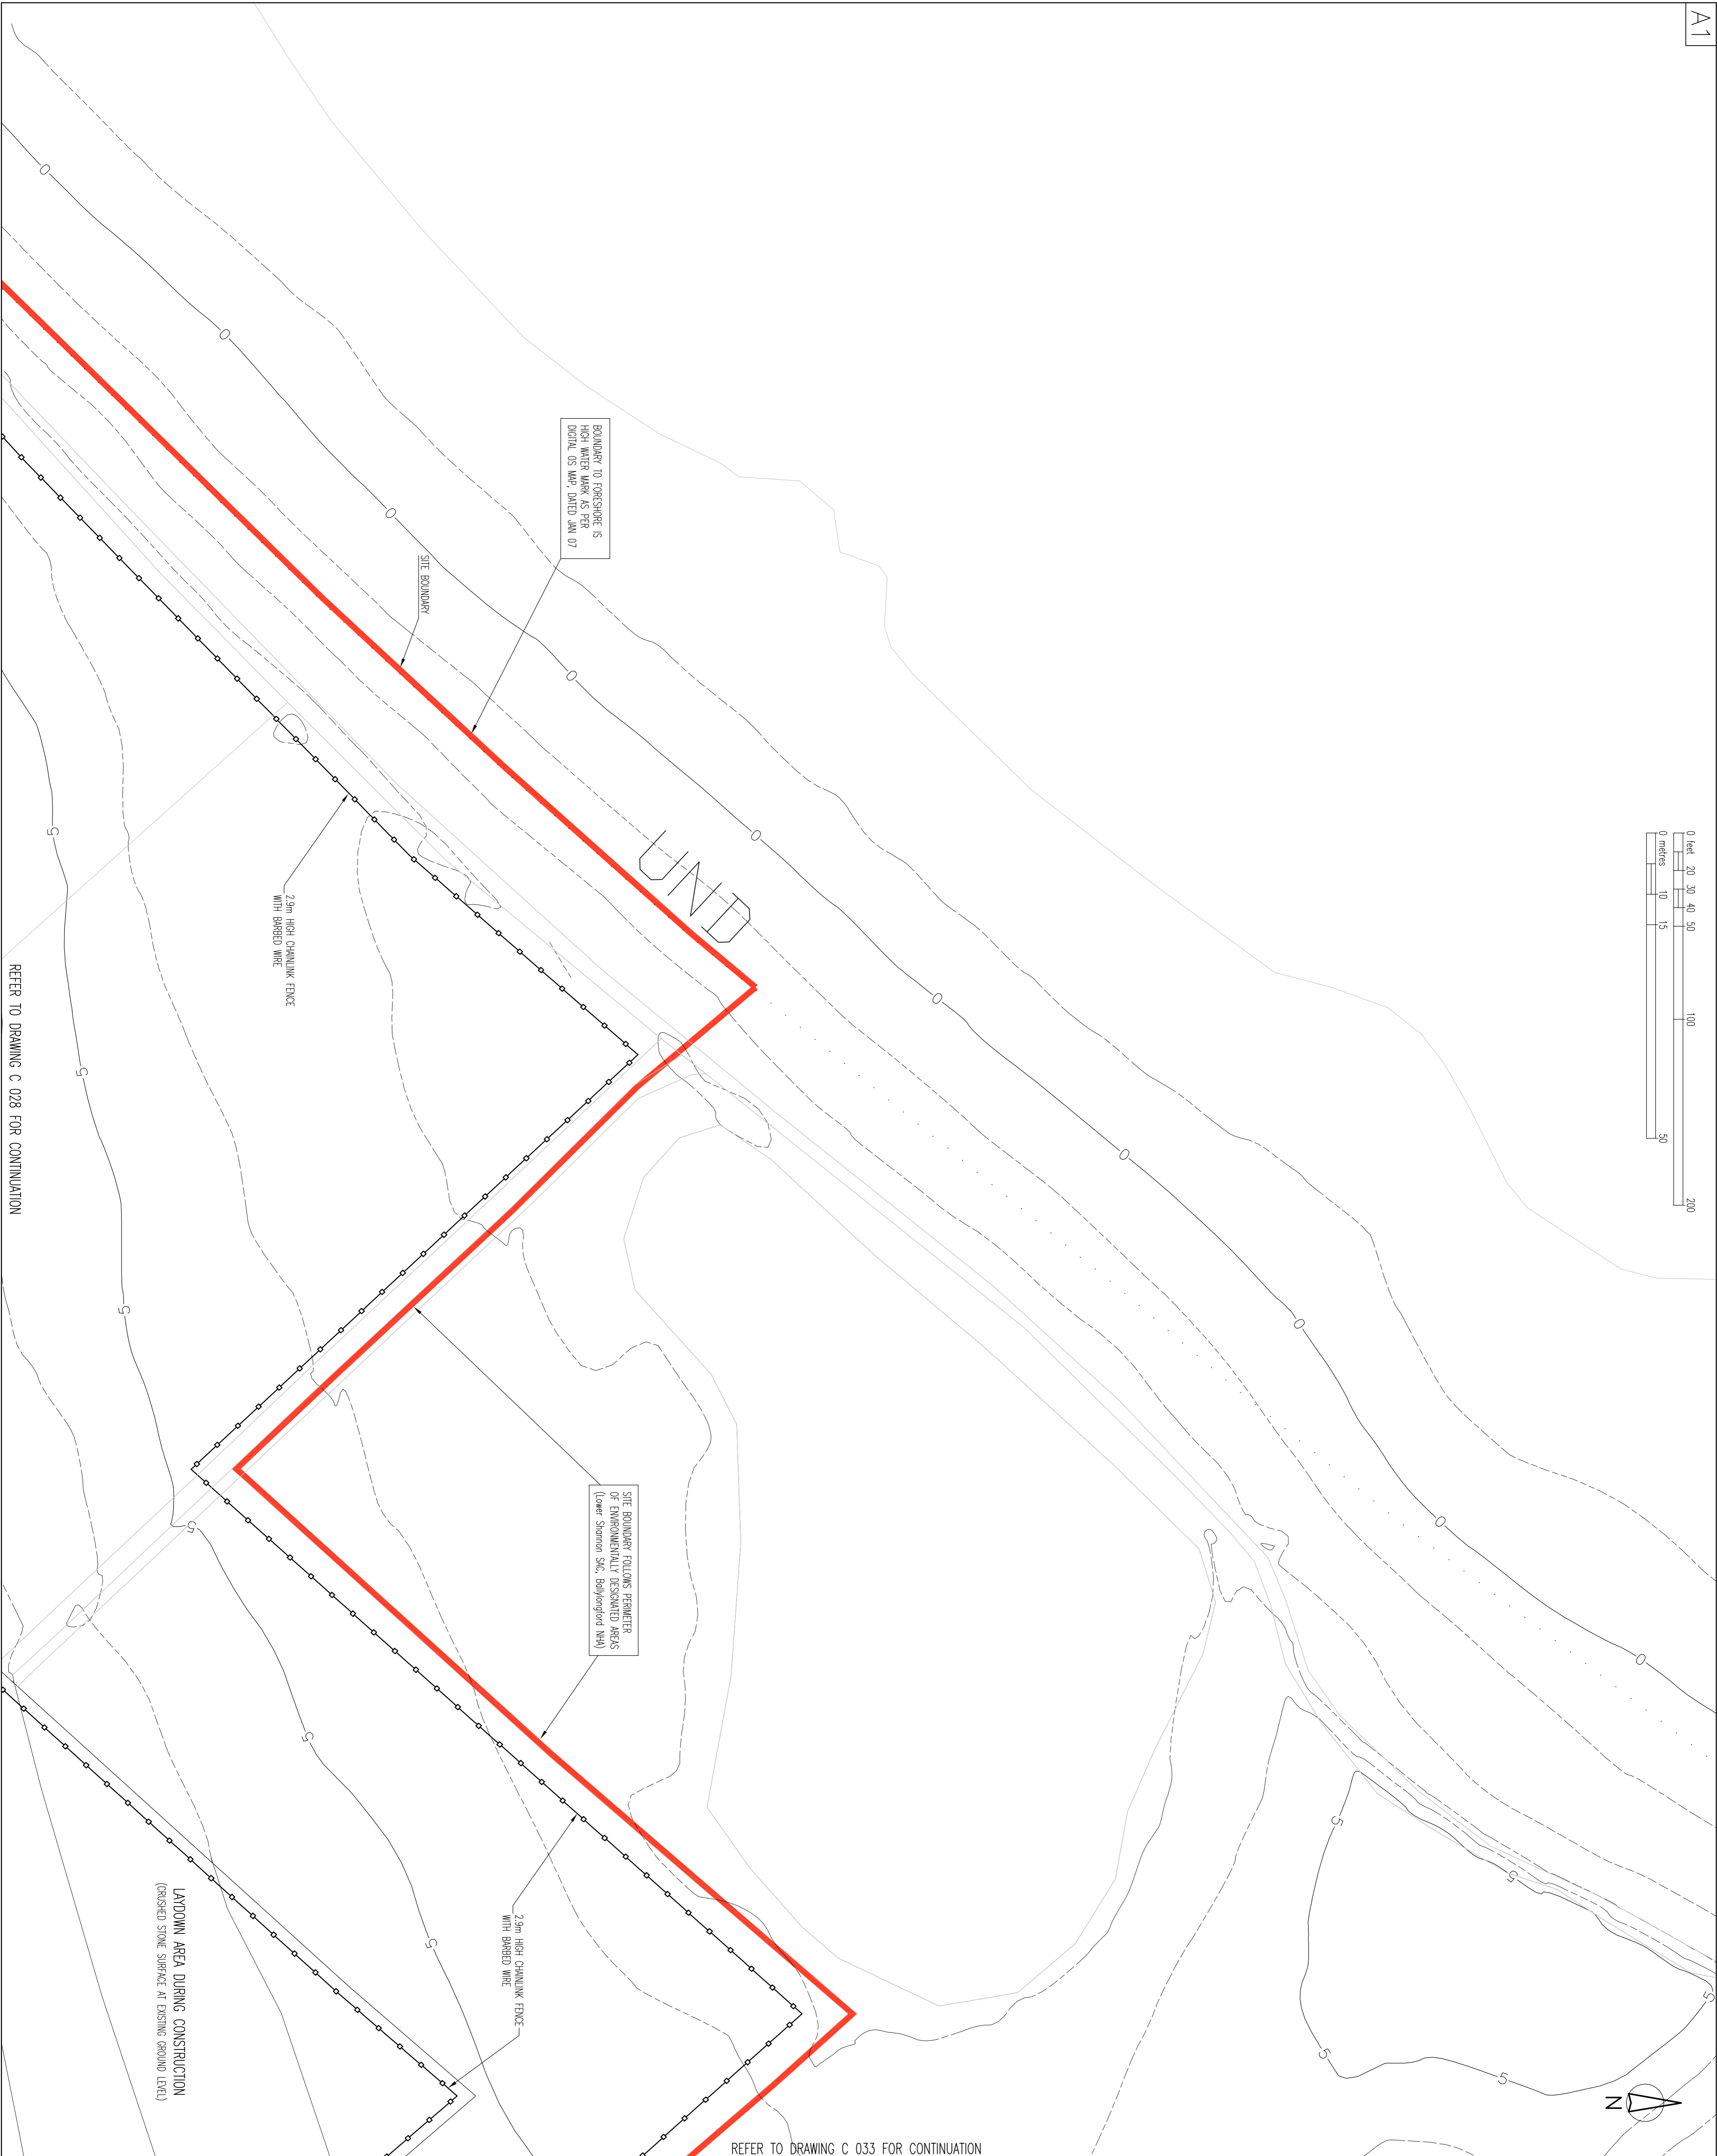

REFER TO DRAWING C 033 FOR CONTINUATION

Rev	Date	By	Description	Issd by
P11	24/06/07	EG	ISSUED FOR PLANNING	UD

Drawing Status
FOR PLANNING
KEEP PLAN

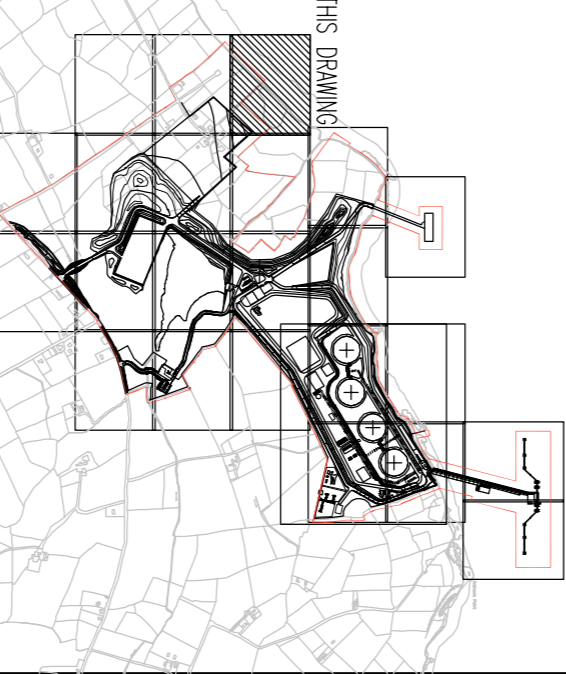

Job Title
**SHANNON LNG LTD.:
SHANNON LNG TERMINAL**

Drawing Title
**SITE LAYOUT PLAN
SHEET 11 OF 24**



ARUP
11 Beaufort Street, Dublin 1, Ireland
Tel: +353 1 406 2000 Fax: +353 1 406 2001
www.arup.com

Scale: 1:500
Checked: M. DALY
Job No: C1676
Drawing No: C 032
Rev: PL1