

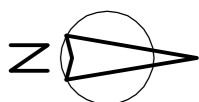


REFER TO DRAWING C 036 FOR CONTINUATION

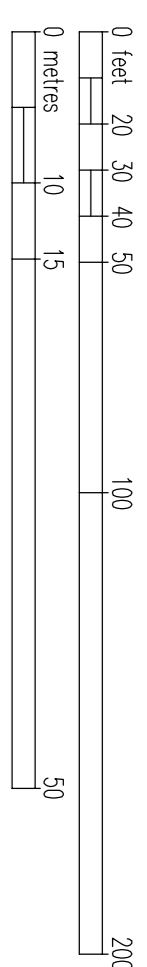

- NOTES:**
1. ALL DIMENSIONS IN METRES UNLESS NOTED OTHERWISE.
 2. DO NOT SCALE. USE FIGURED DIMENSIONS ONLY.
 3. DRAWINGS FOR PLANNING PURPOSES ONLY, NOT FOR BID OR CONSTRUCTION.
 4. ORDNANCE SURVEY ROBEA MAP SHEET REFERENCE 4852, 4914.
 5. PORTIONS OF ORDNANCE SURVEY MAPS HAVE BEEN OMITTED FOR CLARITY.
 6. REPRODUCED FROM THE ORDNANCE SURVEY BY PERMISSION OF THE GOVERNMENT. OS LICENCE NO. WPO44407.
 7. LAND LEVELS SHOWN RELATE TO ORDNANCE DATUM MAIN HEAD UNLESS OTHERWISE NOTED.
 8. CONTOURS ARE TAKEN FROM TOPOGRAPHICAL SURVEY BY MURPHY'S SURVEYS LTD., AUGUST 2006 AND ARE TO ORDNANCE DATUM MAIN HEAD.
 9. OS-ORDINATES SHOWN ARE TO IRISH NATIONAL GRID IN METRES.

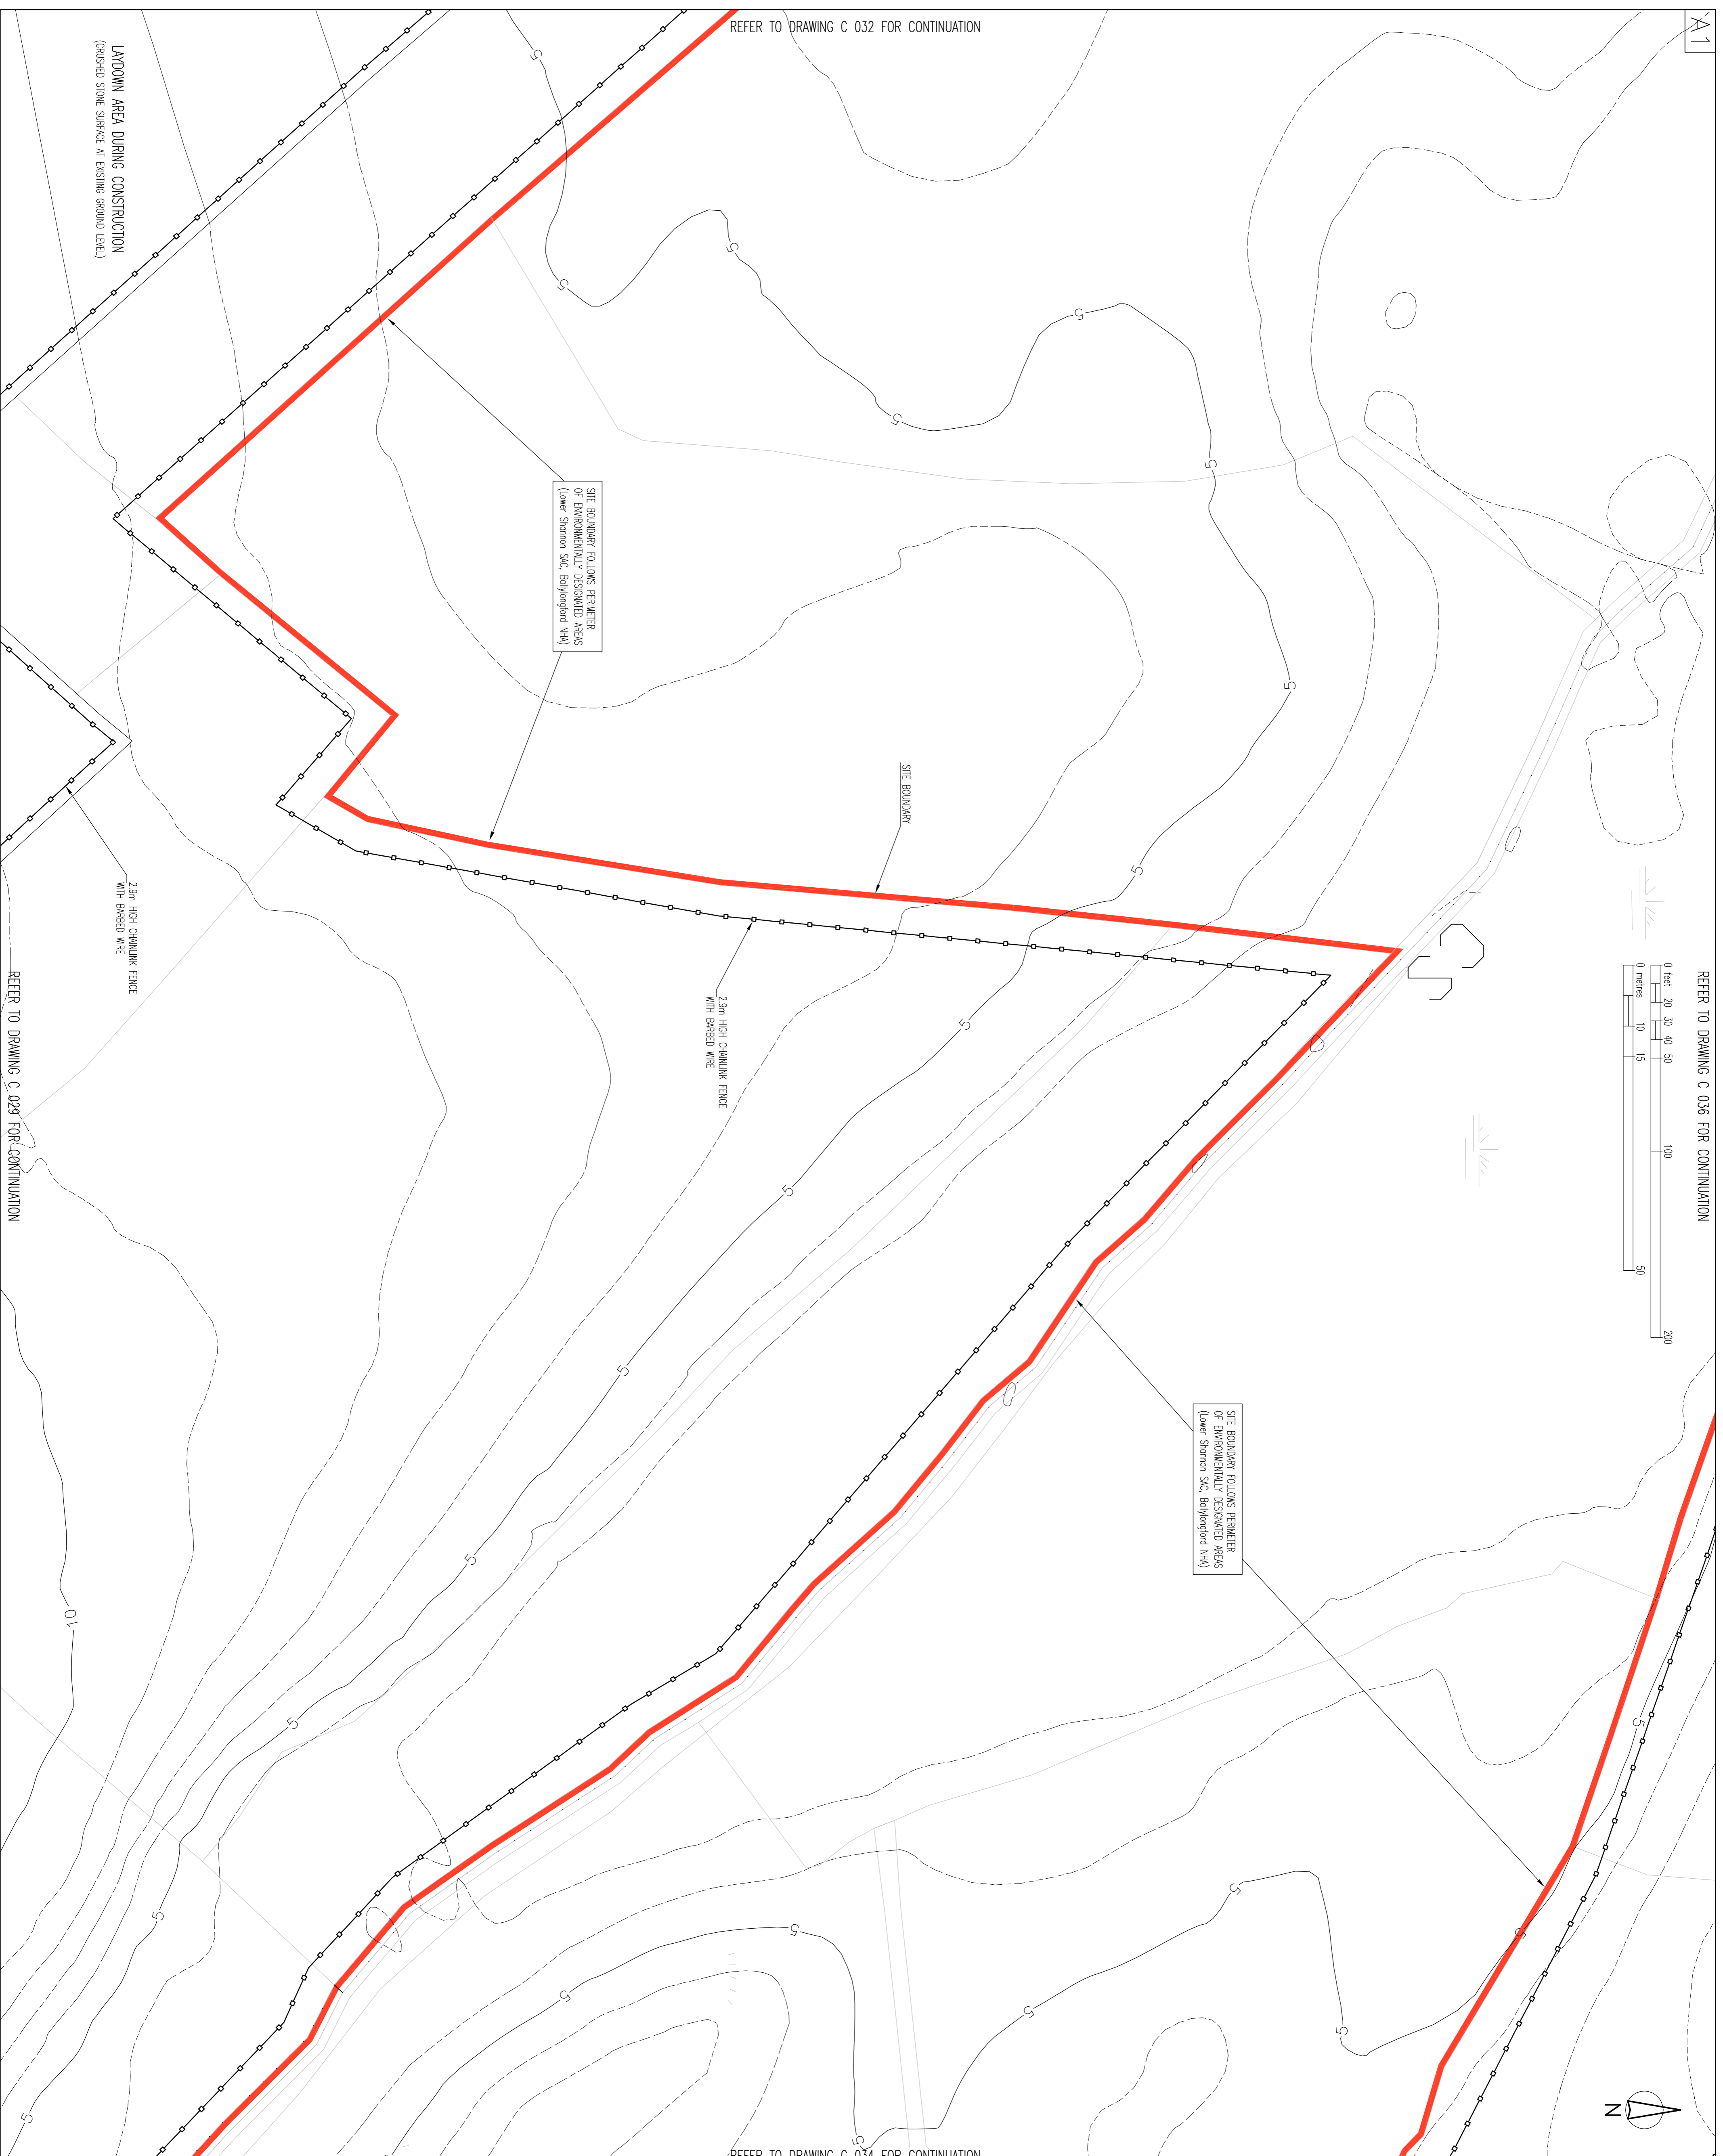


REFER TO DRAWING C 034 FOR CONTINUATION

Rev	Date	By	Description	Issued By
PL1	2007	EC	ISSUED FOR PLANNING	MD

Drawing Status: **FOR PLANNING**

Drawing Title: **KEEP PLAN**

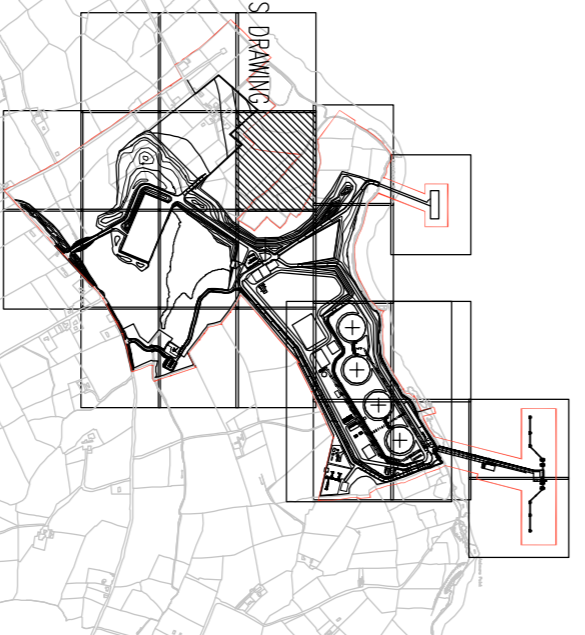

Job Title
**SHANNON LNG LTD.:
SHANNON LNG TERMINAL**

Drawing Title
**SITE LAYOUT PLAN
SHEET 12 OF 24**



ARUP

Scale: 1:500
Checked: M. DALY
Approved: E. LYNCH
Date: JULY 2007

Order: E. GUEST
Date: JULY 2007

Job No: C1676
Drawing No: C 033
Rev: PL1