


BOUNDARY TO FORESCOPE IS HIGH WATER MARK AS PER 07 DIGITAL OS MAP DATED JAN 07

2.9m HIGH GALVANNEAL FENCE WITH BARBED WIRE

SITE BOUNDARY FOLLOWS PERIMETER OF ENVIRONMENTALLY DESIGNATED AREAS (Lower Shannon SAC, Ballyvaughan NHA)

2.9m HIGH GALVANNEAL FENCE WITH BARBED WIRE

MATERIALS JETTY (SEE DWG. NO. C226, C227)

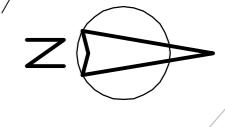

REFER TO DRAWING C 040 FOR CONTINUATION

REFER TO DRAWING C 037 FOR CONTINUATION

REFER TO DRAWING C 033 FOR CONTINUATION

NOTES:

1. ALL DIMENSIONS IN METRES UNLESS NOTED OTHERWISE.
2. DO NOT SCALE. USE FIGURED DIMENSIONS ONLY.
3. DRAWINGS FOR PLANNING PURPOSES ONLY, NOT FOR BID OR CONSTRUCTION.
4. ORDNANCE SURVEY ROUGH MAP SHEET REFERENCE 4652, 4914.
5. PORTIONS OF ORDNANCE SURVEY MAPS HAVE BEEN OMITTED FOR CLARITY.
6. REPRODUCED FROM THE ORDNANCE SURVEY BY PERMISSION OF THE GOVERNMENT. OS LICENCE NO. WPO04407.
7. LAND LEVELS SHOWN RELATE TO ORDNANCE DATUM MALIN HEAD UNLESS OTHERWISE NOTED.
8. CONTOURS ARE TAKEN FROM TOPOGRAPHICAL SURVEY BY MARTH'S SURVEYS LTD, AUGUST 2006 AND ARE TO ORDNANCE DATUM MALIN HEAD.
9. CO-ORDINATES SHOWN ARE TO IRISH NATIONAL GRID IN METRES.


LEGEND:

AREA FOR LANDSCAPE PLANTING (refer to drawing C031 for details)

Rev.	Date	By	Description	Iss. By
P11	24/07/15	ES	ISSUED FOR PLANNING	MD

FOR PLANNING

KEEP PLAN

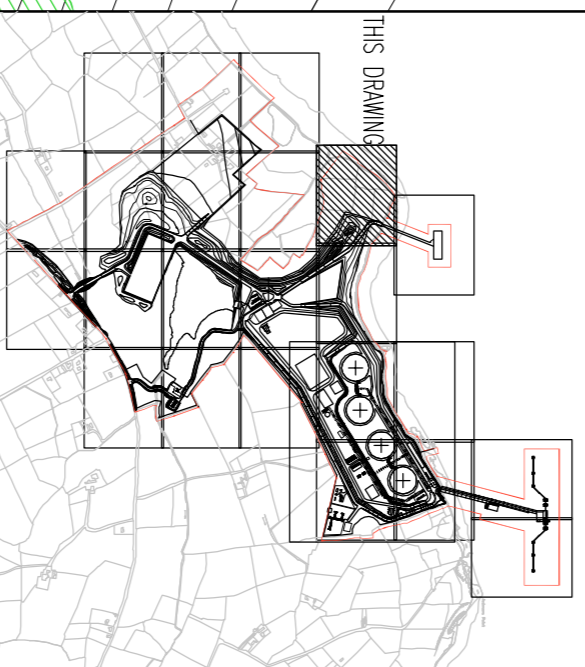

on the
**SHANNON LNG LTD.:
SHANNON LNG TERMINAL**

Drawing title
**SITE LAYOUT PLAN
SHEET 15 OF 24**



ARUP
15 South Parklands Road
14th Floor
Dublin 4
D04 V1W4
Ireland
Tel: +353 1 436 5000
Fax: +353 1 436 5001
www.arup.com

Scale: 1:500
Checked: M. DALY
Approved: E. LYNCH
Date: JULY 2007
Drawing No: C1676
Revision No: C 036
Rev: PL1