

NOTES:


1. ALL DIMENSIONS IN METRES UNLESS NOTED OTHERWISE.
2. DO NOT SCALE. USE FIGURED DIMENSIONS ONLY.
3. DIMENSIONS FOR PLANNING PURPOSES ONLY, NOT FOR BID OR CONSTRUCTION.
4. ORDNANCE SURVEY BIRTH MAP SHEET REFERENCE 4852, 4914.
5. PORTIONS OF ORDNANCE SURVEY MAPPING HAVE BEEN OMITTED FOR CLARITY.
6. REPRODUCED FROM THE ORDNANCE SURVEY BY PERMISSION OF THE GOVERNMENT. OS LICENCE NO. WPD04407.
7. LAND LEVELS SHOWN RELATE TO ORDNANCE DATUM MAIN HEAD UNLESS OTHERWISE NOTED.
8. CONTOURS ARE TAKEN FROM TOPOGRAPHICAL SURVEY BY MERRITT'S SURVEYS LTD., AUGUST 2006 AND ARE TO ORDNANCE DATUM MAIN HEAD.
9. CO-ORDINATES SHOWN ARE TO IRISH NATIONAL GRID IN METRES.

LEGEND:

AREA FOR LANDSCAPE PLANNING (refer to drawing C207 for details)

Rev.	Date	By	Description	Issd By
PL1	24/07/07	EG	ISSUED FOR PLANNING	AD

FOR PLANNING

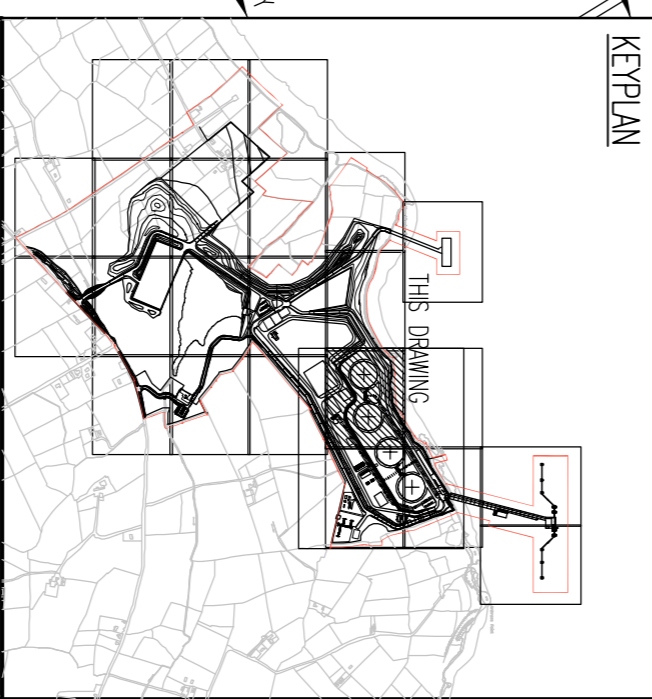

SHANNON LNG LTD.: SHANNON LNG TERMINAL

SITE LAYOUT PLAN SHEET 17 OF 24



Scale: 1:500  
 ARUP  
 15 Great South Bay Street, Suite 500  
 Great Neck, NY 11040  
 400 West 60th Street, Suite 200  
 New York, NY 10019  
 Director: M. DALY  
 Approved: E. LYNCH  
 Date: JULY 2007  
 Designer: E. GUEST  
 Job No.: C1676  
 Drawing No.: C 038  
 Rev.: PL1