



REFER TO DRAWING C 043 FOR CONTINUATION

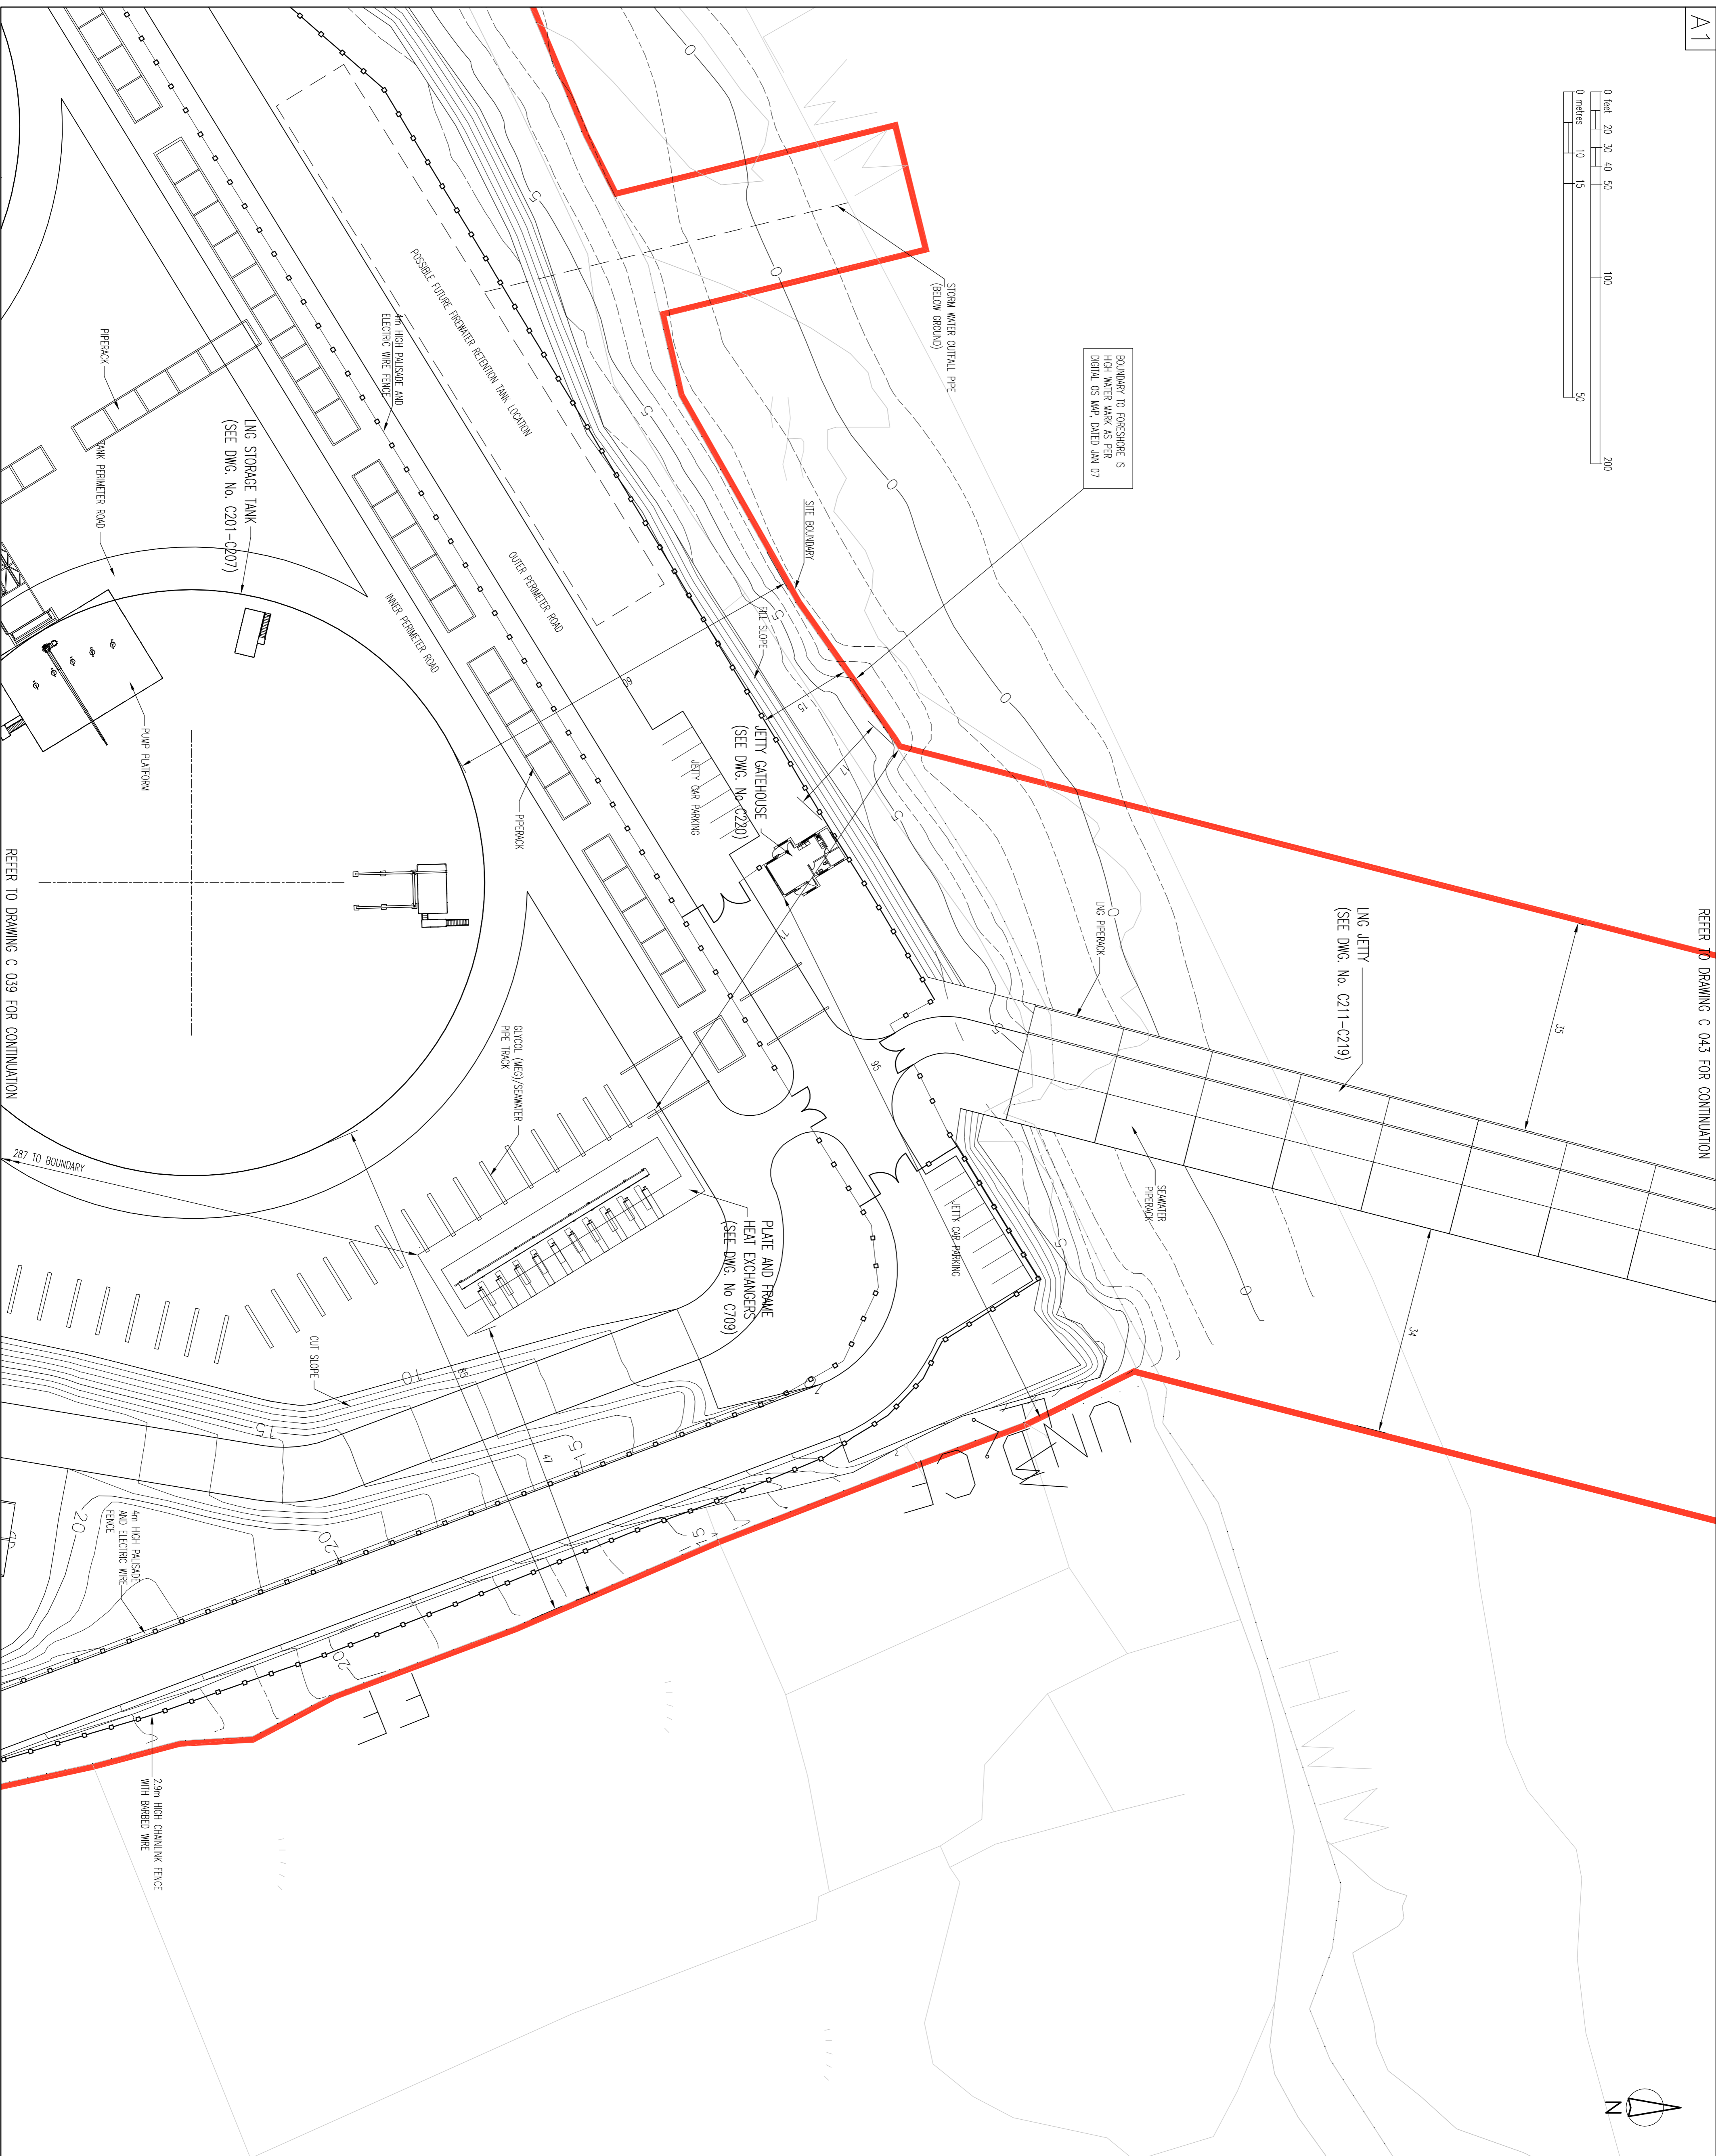

REFER TO DRAWING C 039 FOR CONTINUATION

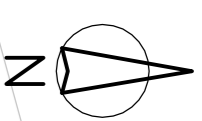

- NOTES:**
1. ALL DIMENSIONS IN METRES UNLESS NOTED OTHERWISE.
 2. DO NOT SCALE. USE FIGURED DIMENSIONS ONLY.
 3. DRAWINGS FOR PLANNING PURPOSES ONLY, NOT FOR BID OR CONSTRUCTION.
 4. ORDNANCE SURVEY AIRIAL MAP SHEET REFERENCE 4652, 4914.
 5. PORTIONS OF ORDNANCE SURVEY MAPPING HAVE BEEN OMITTED FOR CLARITY.
 6. REPRODUCED FROM THE ORDNANCE SURVEY BY PERMISSION OF THE GOVERNMENT. OSI LICENCE NO. WPO04407.
 7. LAND LEVELS SHOWN RELATE TO ORDNANCE DATUM MSLN HEAD UNLESS OTHERWISE NOTED.
 8. CONTOURS ARE TAKEN FROM TOPOGRAPHICAL SURVEY BY MURPHY'S SURVEYS LTD., AUGUST 2006 AND ARE TO ORDNANCE DATUM MSLN HEAD.
 9. CO-ORDINATES SHOWN ARE TO IRISH NATIONAL GRID IN METRES.



FOR PLANNING

Rev.	Date	By	Description	Iss. By
PL1	24/06/07	EG	ISSUED FOR PLANNING	MD

Drawing Status: **KEYPLAN**

Job Title
SHANNON LNG LTD.:
SHANNON LNG TERMINAL

Drawing Title
SITE LAYOUT PLAN
SHEET 21 OF 24



ARUP

15 SHIP STREET, SUITE 204
 100 SOUTH MAIN STREET, 10TH FLOOR
 DUBLIN 1, IRELAND
 T: +353 1 436 5000
 F: +353 1 436 5001
 WWW.ARUP.COM

Scale: 1:500
 Checked: M. DALY Approved: E. LYNCH Date: JULY 2007
 Designer: M. DALY
 Drawing No.: **C1676** Drawing Title: **C 042** Rev: **PL1**